

L:\Default Office\Logo\LOGO.jpg

THE DESIGN & BUILDING WORKS  
3678 MONTECITO AVE  
SANTA ROSA, CA 95404  
PHONE: (707) 526-9566  
e-mail: e-picard@comcast.net


CONTACT BLIN POND

ADDRESS


CONSULTANTS:  
**PETER SCHURCH**  
ENGINEER  
7528 LELAND STREET  
SEBASTOPOL, CA 95472

PROJECT  
**STEEL SHOP DRAWINGS FOR ROSEBOWL BUILDING**  
STAIRS PLANS, SECTIONS & DETAILS  
ARGENTAL WELDING  
P.O. BOX 879  
PENNGROVE CA 94951


PROJECT NO: 1002  
DATE: 01/14/2010  
SCALE: AS SHOWN  
SHEET: SD0.1  
OF 9 SHEETS

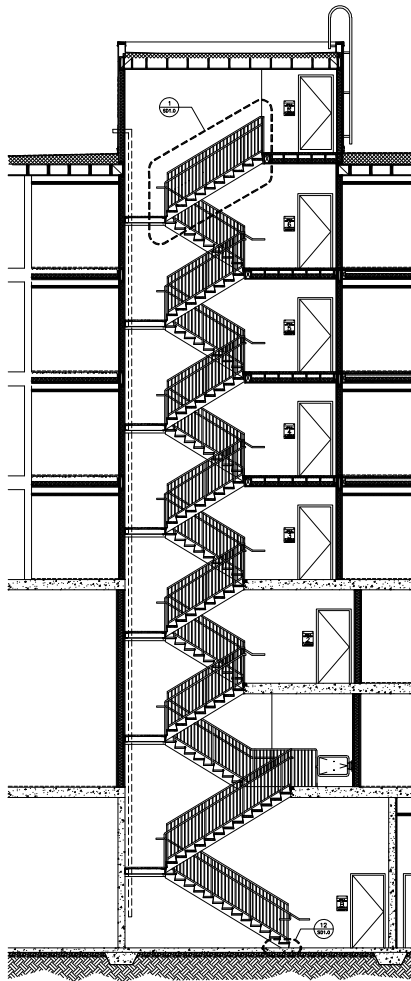


5 SECTION - STAIRS #2  
1/4" = 1'-0"

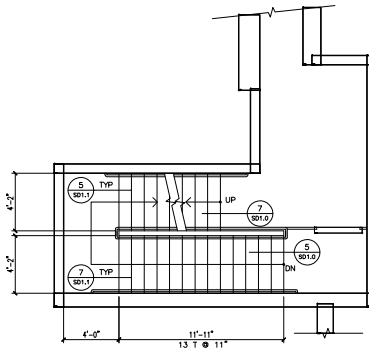


2 GROUND FLOOR PLAN  
1/4" = 1'-0"

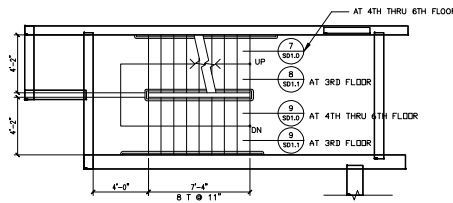


4 THIRD TO SIX FLOOR PLANS  
1/4" = 1'-0"

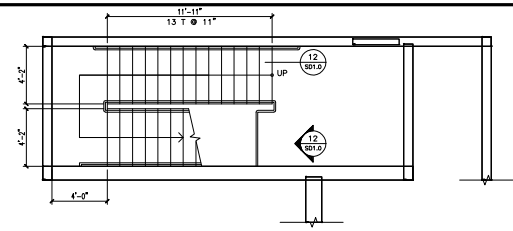

1 BASEMENT PLAN  
1/4" = 1'-0"

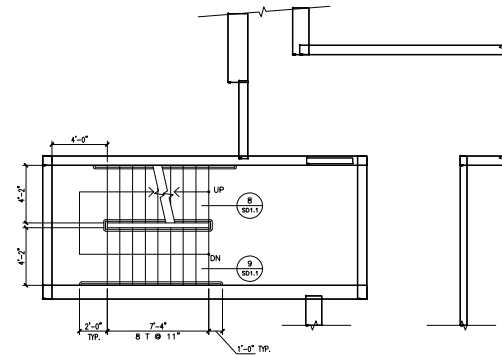

3 SECOND FLOOR PLAN  
1/4" = 1'-0"

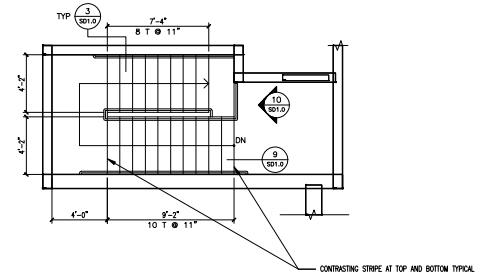

5 ROOF PLAN  
1/4" = 1'-0"

L:\Default Office\Logo\LOGO2.jpg

THE DESIGN & BUILDING  
WORKS  
3678 MONTECITO AVE  
SANTA ROSA CA 95404  
PHONE: (707) 526-9566  
e-mail: e-picar@comcast.net

CONTRACT: ELLEN HORN

revision

CONSULTANTS:

**PETER SCHURCH**  
ENGINEER

7528 LELAND STREET  
SEBASTOPOL CA 95472


PROJECT

**STEEL SHOP DRAWINGS  
FOR ROSEBOWL  
BUILDING**  
STAIRS PLANS,  
SECTIONS & DETAILS


ARGENTAL WELDING  
P.O. BOX 879  
PENNGROVE CA 94951

PROJECT NO. 1002  
DATE: 01/14/2010  
SCALE: AS SHOWN


SHEET SD0.2  
OF 9 SHEETS

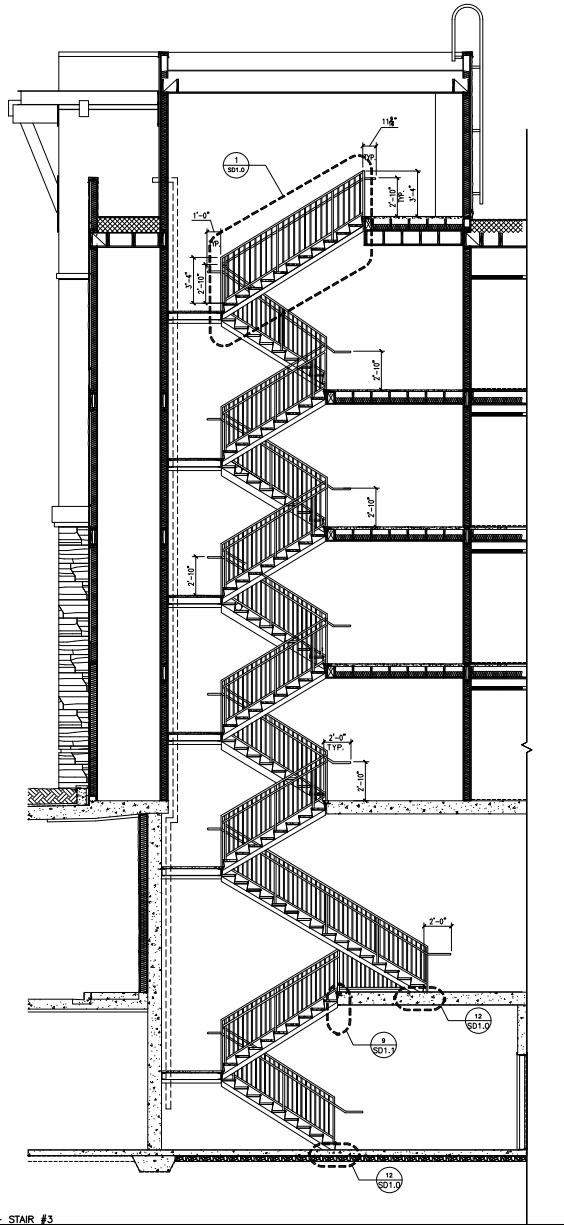


6 SECTION - STAIR #3  
1/8" = 1'-0"

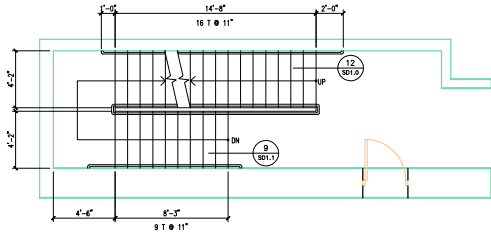


2 GROUND FLOOR PLAN  
1/8" = 1'-0"

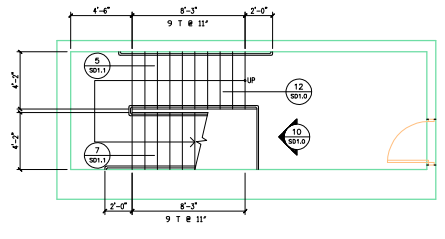


1 BASEMENT FLOOR PLAN  
1/8" = 1'-0"

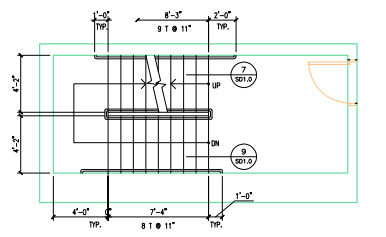

4 FIFTH FLOOR PLAN  
1/8" = 1'-0"

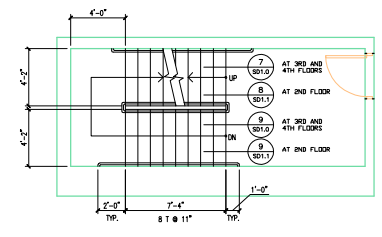

3 SECOND-THIRD AND FOURTH FLOOR PLAN  
1/8" = 1'-0"

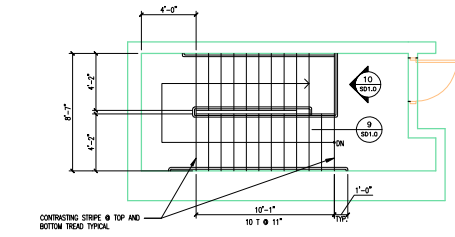

5 ROOF FLOOR PLAN  
1/8" = 1'-0"


REVISIONS		
No.	Date	Process

REGISTERED ARCHITECT  
No. C12623  
Exp. 10/11  
STATE OF CALIFORNIA


STEEL SHOP DRAWINGS FOR ROSEBOWL BUILDING  
STAIRS PLANS, SECTIONS & DETAILS  
ARGENTAL WELDING  
P.O. BOX 879  
PENN GROVE CA 94951

DATE: 12/15/2009  
DRAWN: MC/EP  
SCALE: AS SHOWN  
JOB# 0908


REVISION NUMBER  
SD0.3  
OF 9 SHEET

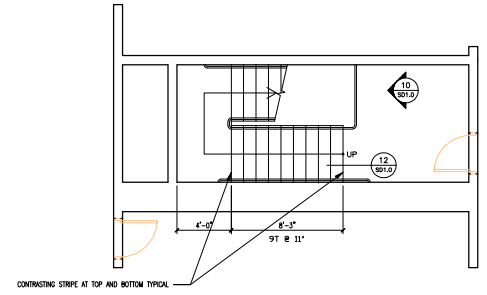

1 BASEMENT FLOOR PLAN  
1/4" = 1'-0"

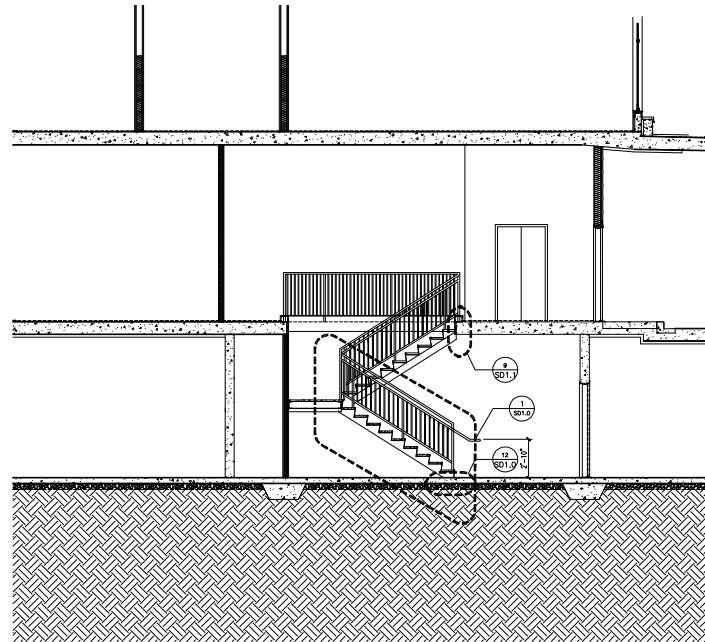

3 SECTION STAIR #4  
1/4" = 1'-0"

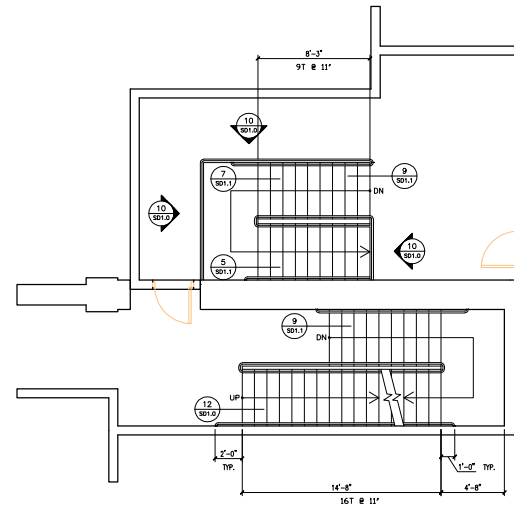

2 GROUND FLOOR PLAN  
1/4" = 1'-0"

**SAUNDERS & ASSOCIATES**  
ARCHITECT  
DESIGN - PLANNING  
100 SOUTH MAIN STREET, SUITE 200, SAN ANTONIO, TEXAS 78205-4609  
TEL: 512-345-1234 FAX: 512-345-5678


REVISIONS		
No.	Date	Process




**STEEL SHOP DRAWINGS FOR ROSEBOWL BUILDING**  
STAIRS PLANS, SECTIONS & DETAILS  
ARGENTAL WELDING  
P.O. BOX 879  
PENNINGROVE CA 94951

DATE: 12/15/2008  
DRAWN: MC/EP  
SCALE: AS SHOWN  
JOB# 0906


REVISION NUMBER  
**SD0.4**  
OF 9 SHEET

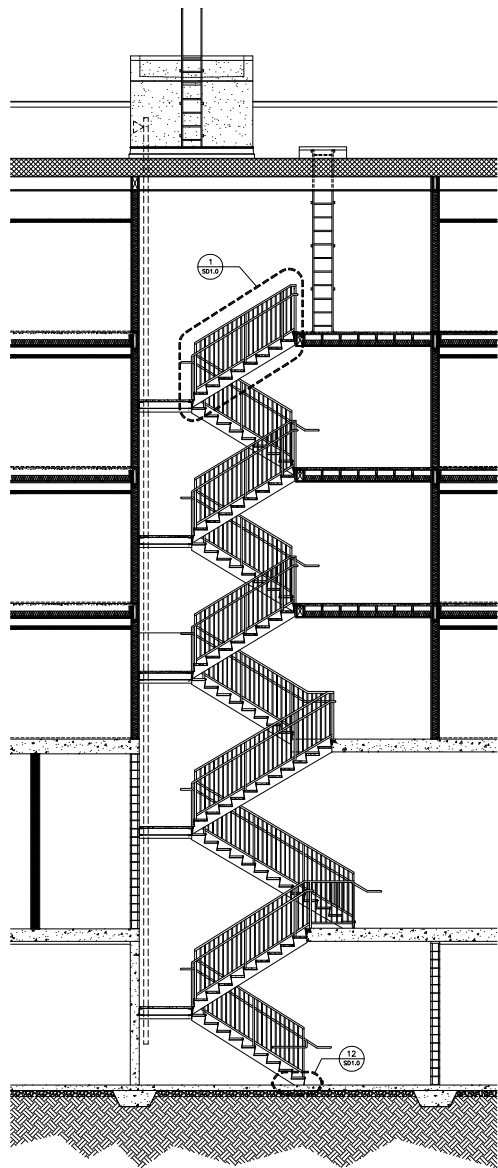


6 SECTION - STAIRS #5  
1/4" = 1'-0"

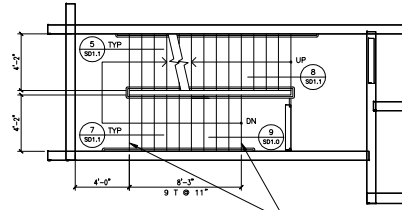


2 GROUND FLOOR PLAN  
1/4" = 1'-0"

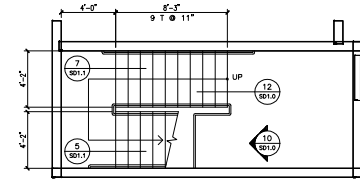


1 BASEMENT FLOOR PLAN  
1/4" = 1'-0"

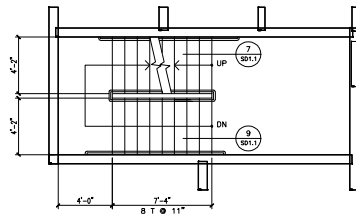

4 THIRD AND FOURTH FLOOR PLAN  
1/4" = 1'-0"

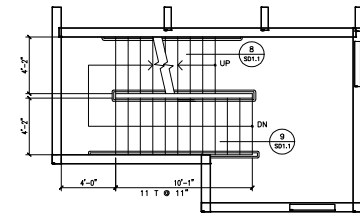

3 SECOND FLOOR PLAN  
1/4" = 1'-0"

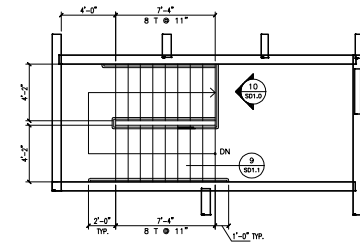

5 FIFTH FLOOR PLAN  
1/4" = 1'-0"

**SAUNDERS & ASSOCIATES**  
ARCHITECT  
DESIGN - PLANNING  
140 SOUTH MAIN STREET SUITE 200 SAN ANTONIO, TEXAS 78204-4400 FAX 214-349-4100


REVISIONS		
No.	Date	Process




**STEEL SHOP DRAWINGS FOR ROSEBOWL BUILDING**  
STAIRS PLANS, SECTIONS & DETAILS  
ARFEGAL WELDING  
P.O. BOX 879  
PENNINGROVE CA. 94951

DATE: 12/15/2009  
DRAWN: MC/EP  
SCALE: AS SHOWN  
JOB: 0906


SHEET NUMBER  
**SD0.5**  
OF 9 SHEET

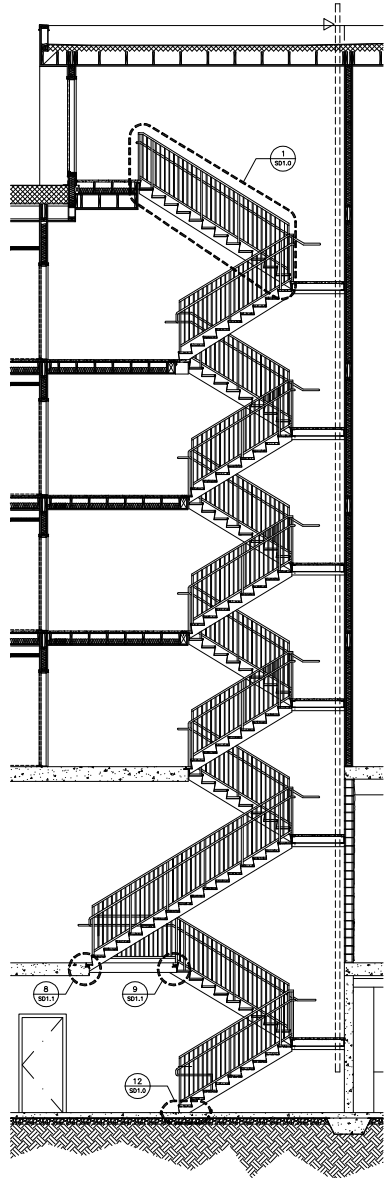


7 SECTION - STAIRS #6  
1/4" = 1'-0"

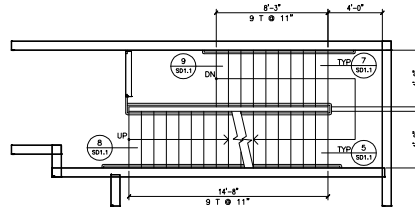


2 GROUND FLOOR PLAN  
1/4" = 1'-0"

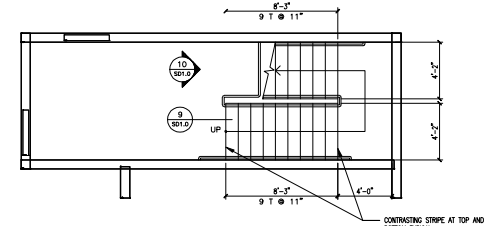


1 BASEMENT PLAN  
1/4" = 1'-0"

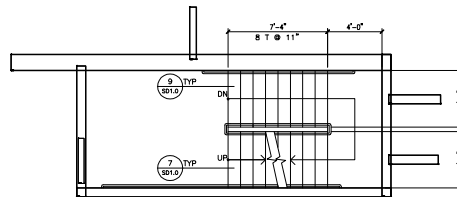


4 THIRD AND FOURTH FLOOR PLAN  
1/4" = 1'-0"

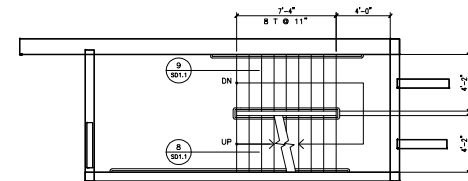

3 SECOND FLOOR PLAN  
1/4" = 1'-0"

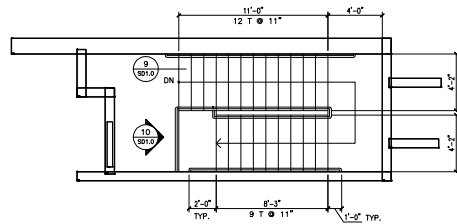

6 ROOF PLAN  
1/4" = 1'-0"

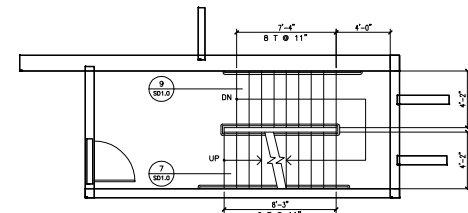

5 FIFTH FLOOR PLAN  
1/4" = 1'-0"

**SAUNDERS & ASSOCIATES**  
ARCHITECT  
DESIGN - PLANNING  
180 SOUTH MAIN STREET, SUITE 202, SAN ANTONIO, TEXAS 78205-4809

REVISIONS  
No. Date Process



**STEEL SHOP DRAWINGS FOR ROSEBOWL BUILDING**  
STAIRS PLANS, SECTIONS & DETAILS  
ARGENTAL WELDING  
P.O. BOX 879  
PENNINGROVE CA 94951

DATE: 12/15/2009

DRAWN: MC/EP


SCALE: AS SHOWN

JOB# 0906


SHEET NUMBER

SD0.6


OF 9 SHEET

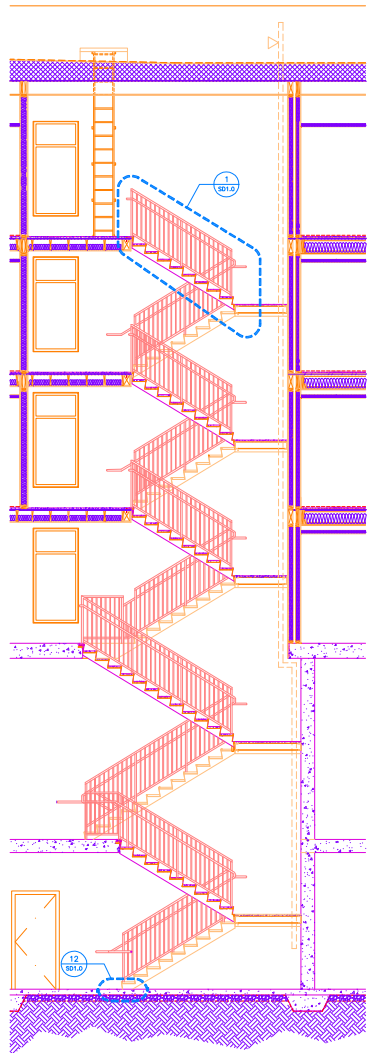


6 SECTION - STAIRS #7  
1/4" = 1'-0"

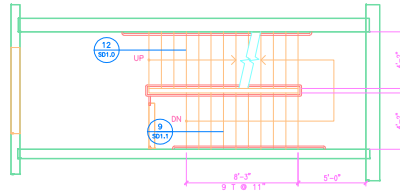


2 GROUND FLOOR PLAN  
1/4" = 1'-0"

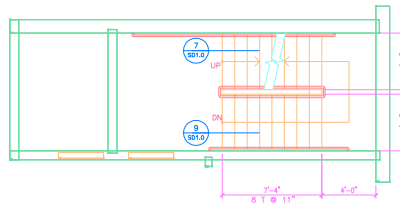


4 THIRD & FOURTH FLOOR PLAN  
1/4" = 1'-0"

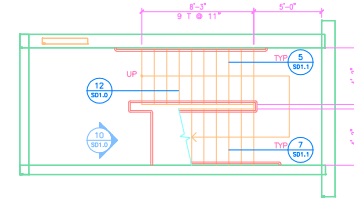

1 BASEMENT PLAN  
1/4" = 1'-0"

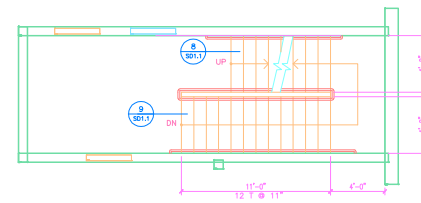

3 SECOND FLOOR PLAN  
1/4" = 1'-0"

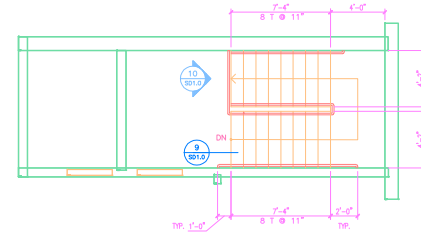

5 FIFTH FLOOR PLAN  
1/4" = 1'-0"

L:\Default\Office\Logo\LOGO2.jpg

THE DESIGN & BUILDING  
WORKS  
3678 MONTECITO AVE.  
SANTA ROSA, CA 95404  
PHONE: (707) 526-9566  
e-mail: e-picard@comcast.net

CONTACT: BLIN POND

m4444

CONSULTANTS:

**PETER SCHURCH**  
ENGINEER

7528 LELAND STREET  
SEBASTOPOL, CA 95472

PROJECT

**STEEL SHOP DRAWINGS  
FOR ROSEBOWL  
BUILDING**  
STAIRS PLANS,  
SECTIONS & DETAILS

ARGENAL WELDING  
P.O. BOX 879  
PENGROVE, CA 94951

PROJECT NO: 1002

DATE: 01/14/2010

SCALE: AS SHOWN

SHEET  
**SD7.0**  
OF 9 SHEETS