




A SIGN ELEVATION
1/2" = 1'-0"

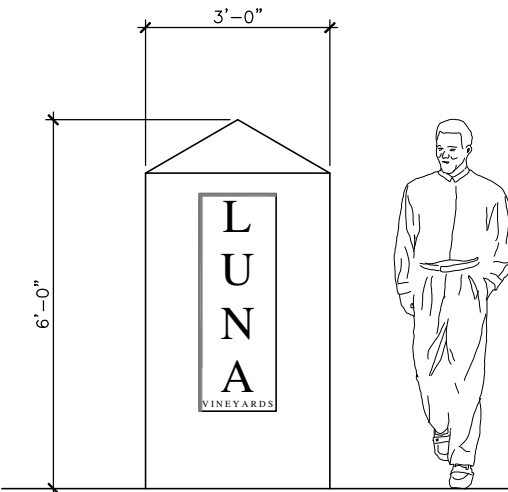


B SIGN ELEVATION
1/2" = 1'-0"

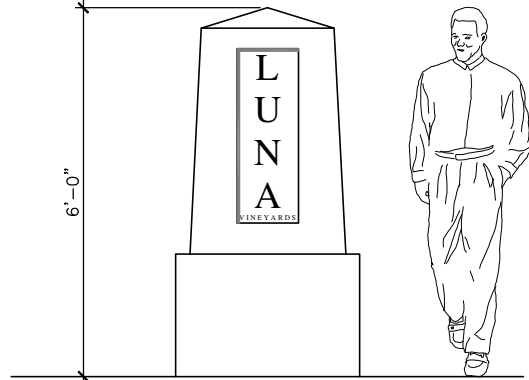

C SIGN ELEVATION
1/2" = 1'-0"

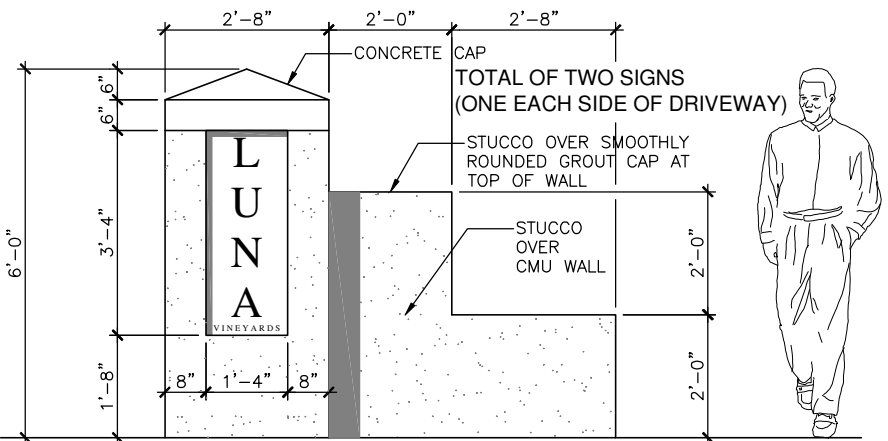

D SIGN ELEVATION
1/2" = 1'-0" **JIM AT IREKO LIKES OPTION "D"**

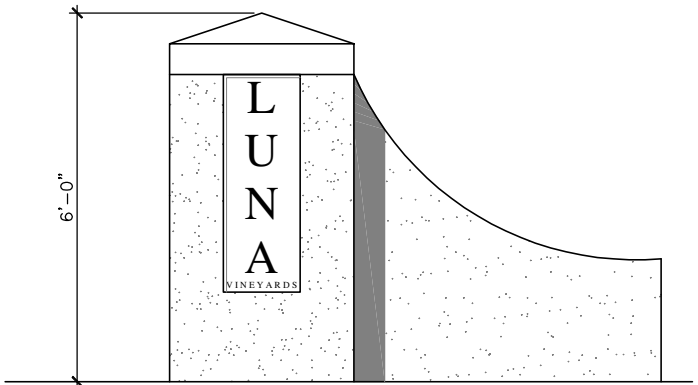

E SIGN ELEVATION
1/2" = 1'-0"

Lemmon-Woodruff Architecture, Inc.
ARCHITECTURE, PLANNING AND DEVELOPMENT



826 St. Helena Avenue
Santa Rosa, CA 95404
Tel: 707-578-6393
Fax: 707-578-4738
www.lwarch.com

STAMP


PROJECT
LUNA WINERY
2921 SILVERADO TRAIL
NAPA CALIFORNIA
94558

SHEET TITLE
SIGN STUDY

DRAWN: MSW
CHECKED:
DATE: 8/19/2008
SCALE: 1/2" = 1'-0"
JOB NO: 08-07
TYPE:

SHEET NO: **SK1**

SHEET - OF -

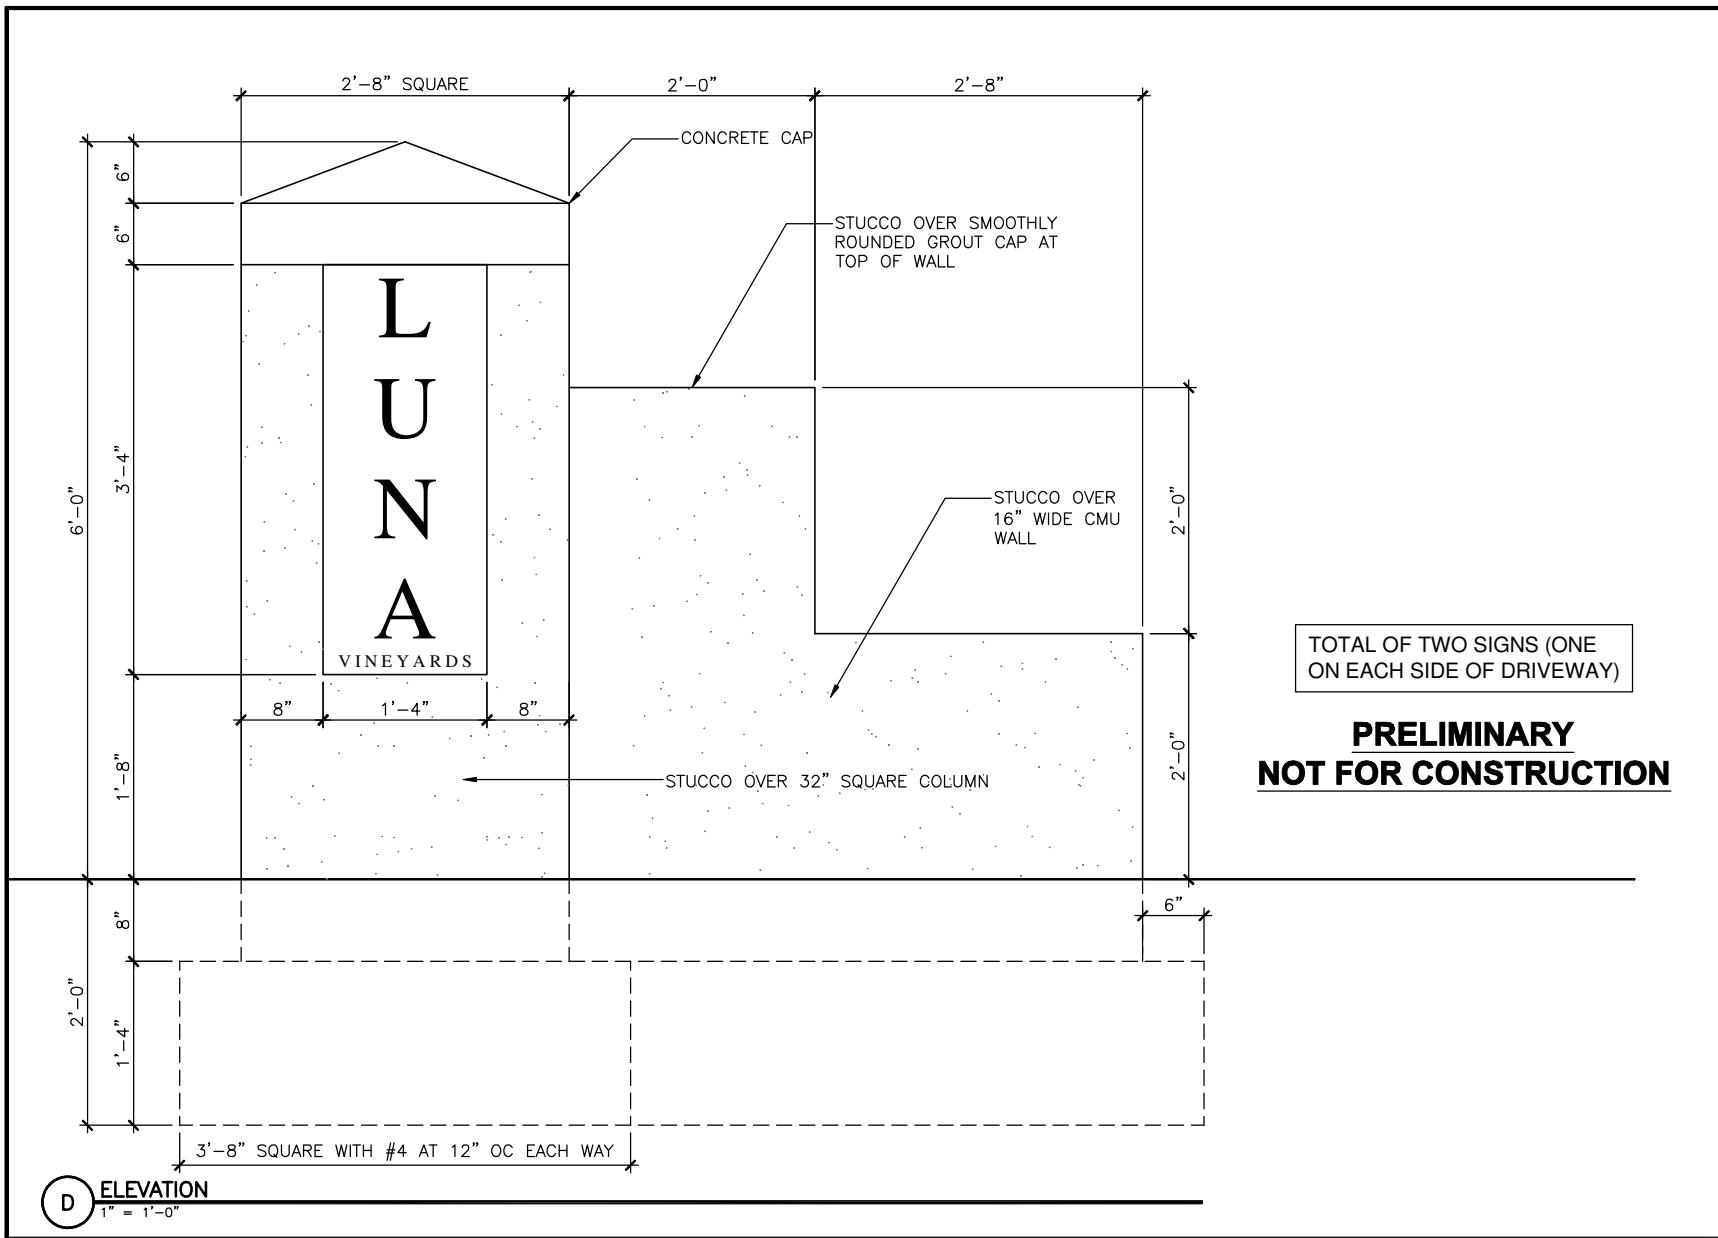

Lemmon-Woodruff Architecture, Inc.
 ARCHITECTURE, PLANNING AND DEVELOPMENT



826 St. Helena Avenue
 Santa Rosa, CA 95404
 Tel: 707-578-6393
 Fax: 707-578-4738
 www.lwarch.com



STAMP

PROJECT
LUNA WINERY
 2921 SILVERADO TRAIL
 NAPA CALIFORNIA
 94558

SHEET TITLE
SIGN


DRAWN: MSW
 CHECKED:
 DATE: 8/21/2008
 SCALE: AS NOTED
 JOB NO: 08-07
 TYPE:

SHEET NO: **SK1.1**
 SHEET - OF -

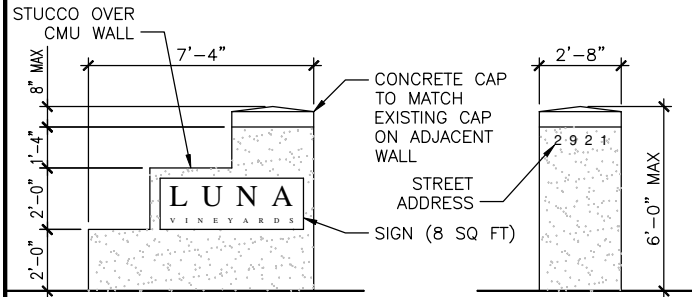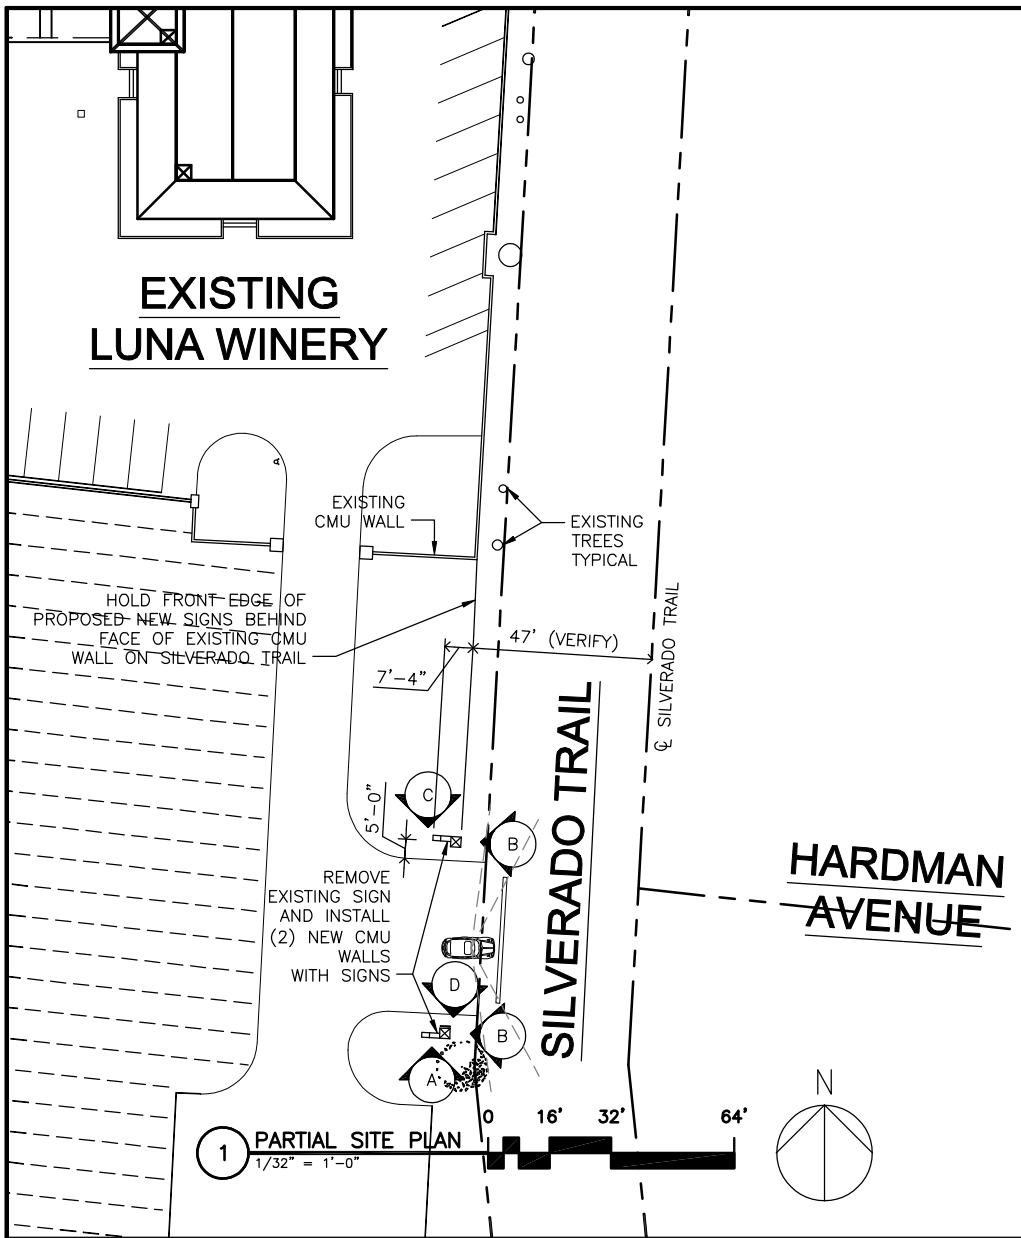


A NEW SIGN ELEVATION
1/4" = 1'-0"

B STREET ADDRESS
1/4" = 1'-0"

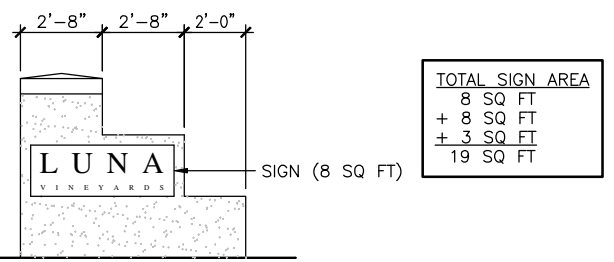

C NEW SIGN ELEVATION
1/4" = 1'-0"

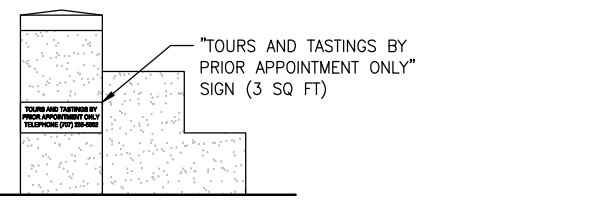

D NEW SIGN ELEVATION
1/4" = 1'-0"

LWA

Lemmon-Woodruff Architecture, Inc.
ARCHITECTURE, PLANNING AND DEVELOPMENT

826 St. Helena Avenue
Santa Rosa, CA 95404

Tel: 707-578-6393
Fax: 707-578-4738
www.lwarch.com

STAMP


PROJECT

LUNA WINERY
2921 SILVERADO TRAIL
NAPA CALIFORNIA
94558

SHEET TITLE

NEW SIGNS

DRAWN: MSW
CHECKED:
DATE: 11/17/2008
SCALE: AS NOTED
JOB NO: 08-07
TYPE:
SHEET NO: **1**
SHEET 1 OF 2

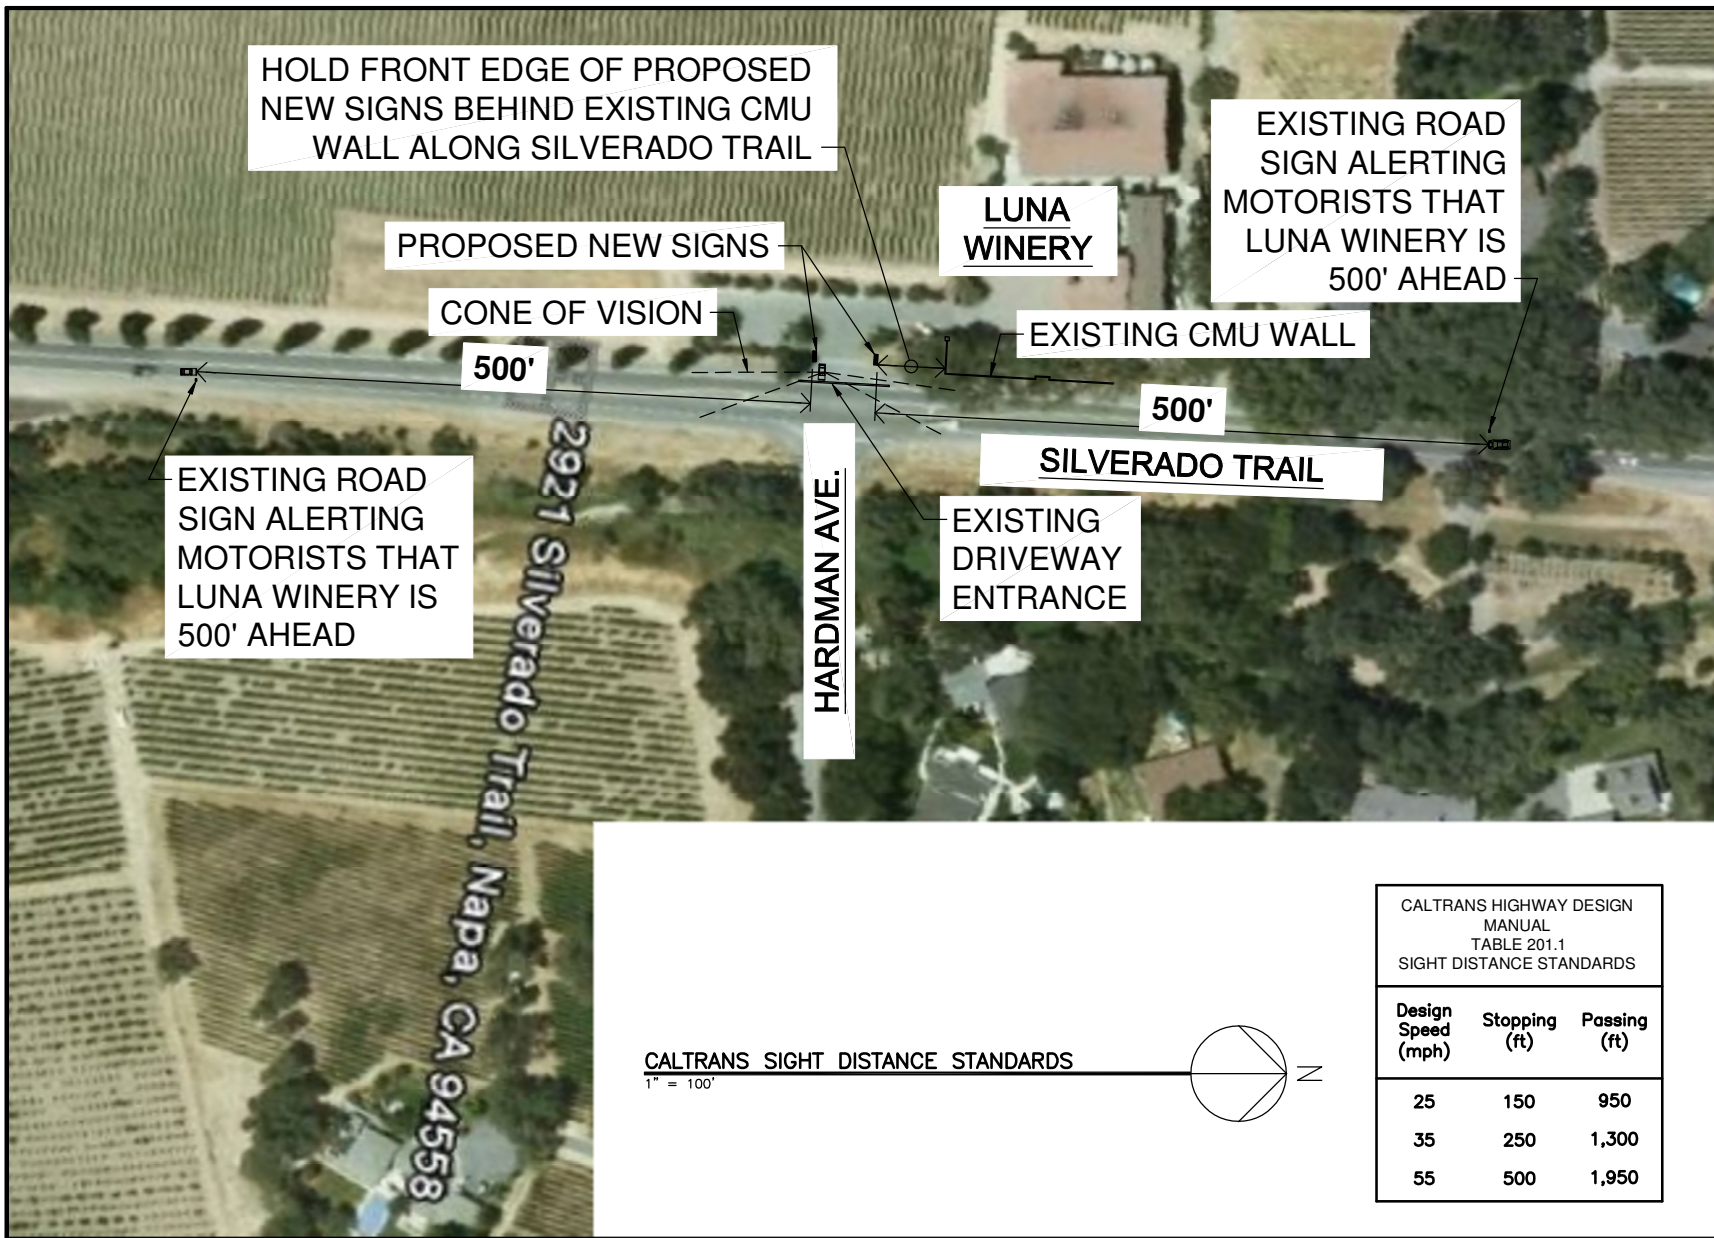

Lemmon-Woodruff Architecture, Inc.
 ARCHITECTURE, PLANNING AND DEVELOPMENT



826 St. Helena Avenue
 Santa Rosa, CA 95404
 Tel: 707-578-6393
 Fax: 707-578-4738
 www.lwarch.com

STAMP

PROJECT
LUNA WINERY
 2921 SILVERADO TRAIL
 NAPA CALIFORNIA
 94558


SHEET TITLE
SIGHT DISTANCE

DRAWN: MSW
 CHECKED:
 DATE: 11/17/2008
 SCALE: AS NOTED
 JOB NO: 08-07
 TYPE:


SHEET NO: **2**

SHEET 2 OF 2



CALTRANS SIGHT DISTANCE STANDARDS
 1" = 100'

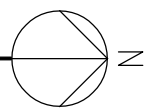


CALTRANS HIGHWAY DESIGN MANUAL TABLE 201.1 SIGHT DISTANCE STANDARDS		
Design Speed (mph)	Stopping (ft)	Passing (ft)
25	150	950
35	250	1,300
55	500	1,950

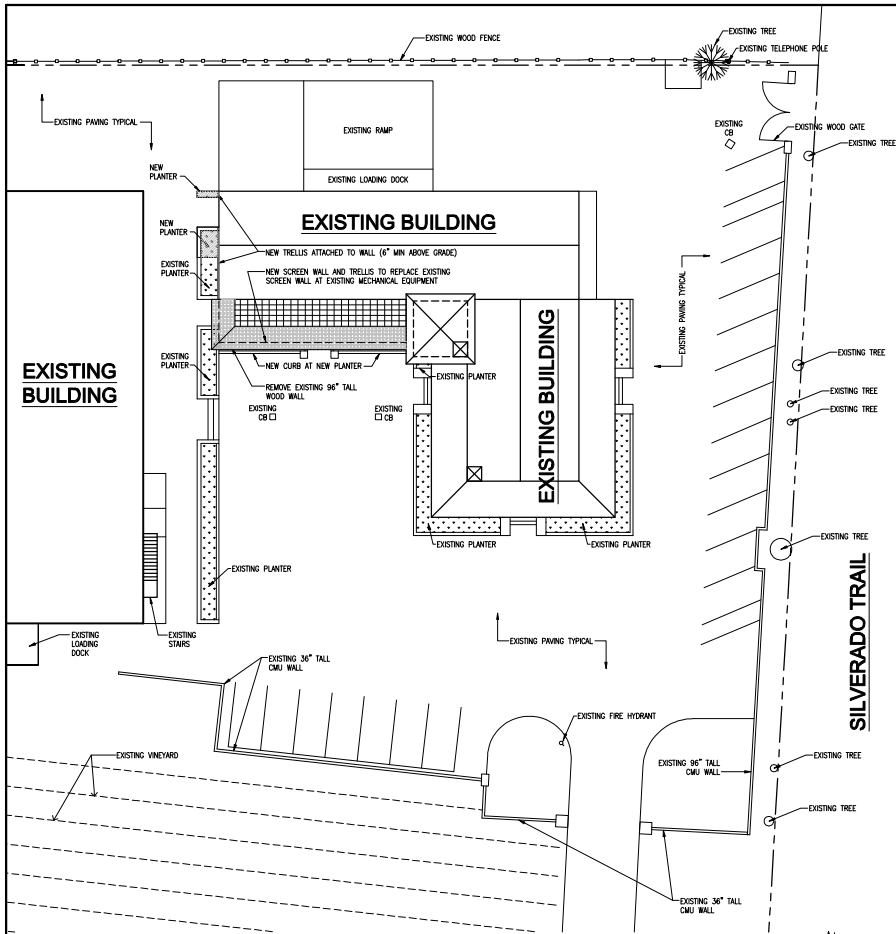

2 ENLARGED PARTIAL SITE PLAN
1/16" = 1'-0"

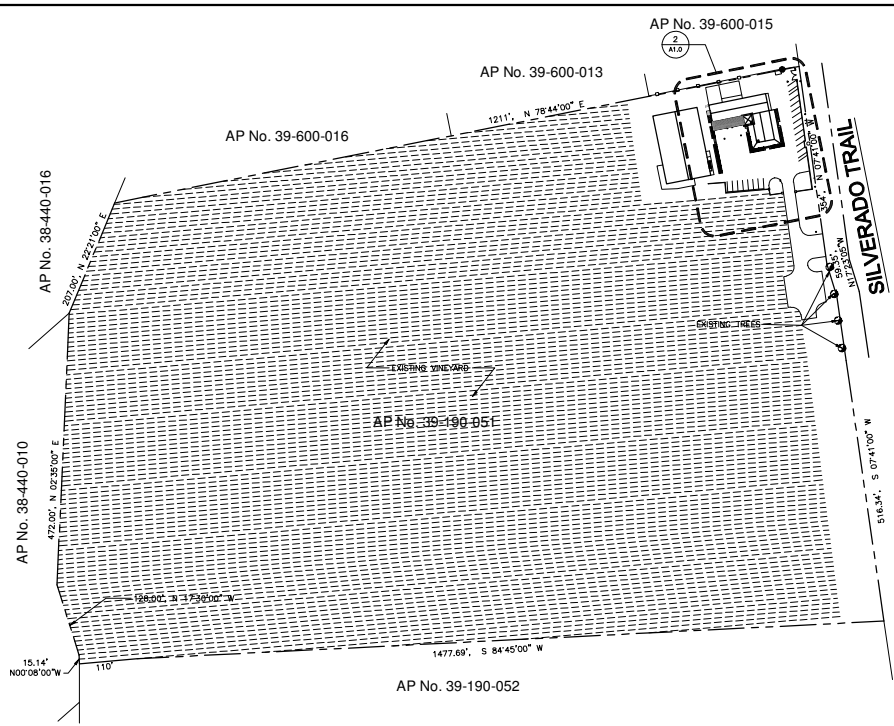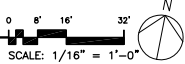


1 SITE PLAN
1/16" = 1'-0"

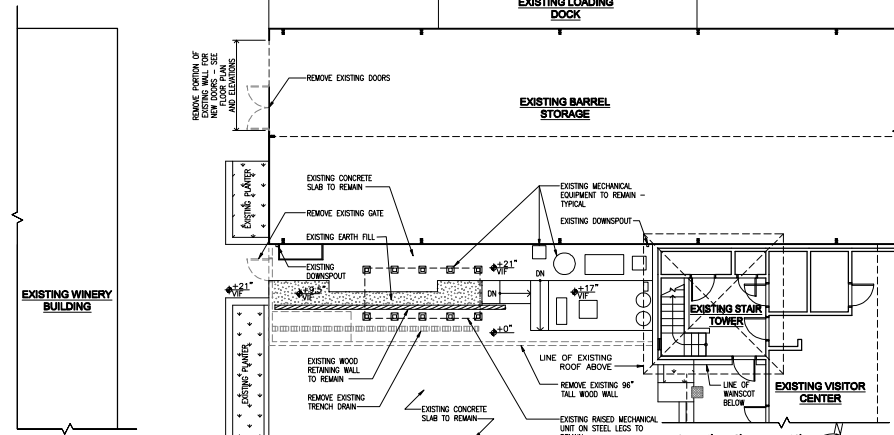

3 DEMOLITION FLOOR PLAN
1/8" = 1'-0"

MARK	DATE	DESCRIPTION

Lemmon-Woodruff Architecture, Inc.
ARCHITECTURE, PLANNING AND DEVELOPMENT



826 St. Helena Avenue
Santo Domingo, CA 95044
Tel: 707-578-6398
Fax: 707-578-4738
www.lwarch.com

CONSULTANT

STAMP



PROJECT FOR
LUNA WINERY

PROJECT NAME
SCREEN WALL
FOR
LUNA WINERY

PROJECT ADDRESS
2921 SILVERADO TRAIL
NAPA CALIFORNIA
94558

SHEET TITLE
SITE PLAN & DEMOLITION FLOOR PLAN

OWNER'S PROJECT NUMBER

PROPERTY NUMBER
AP No. 39-190-051

DEVELOPMENT NUMBER

DRAWN
EP

CHECKED
MSW


DATE
2/27/2009

SHEET NUMBER


SCALE
AS SHOWN

JOB NUMBER
08-07

SHEET - OF -

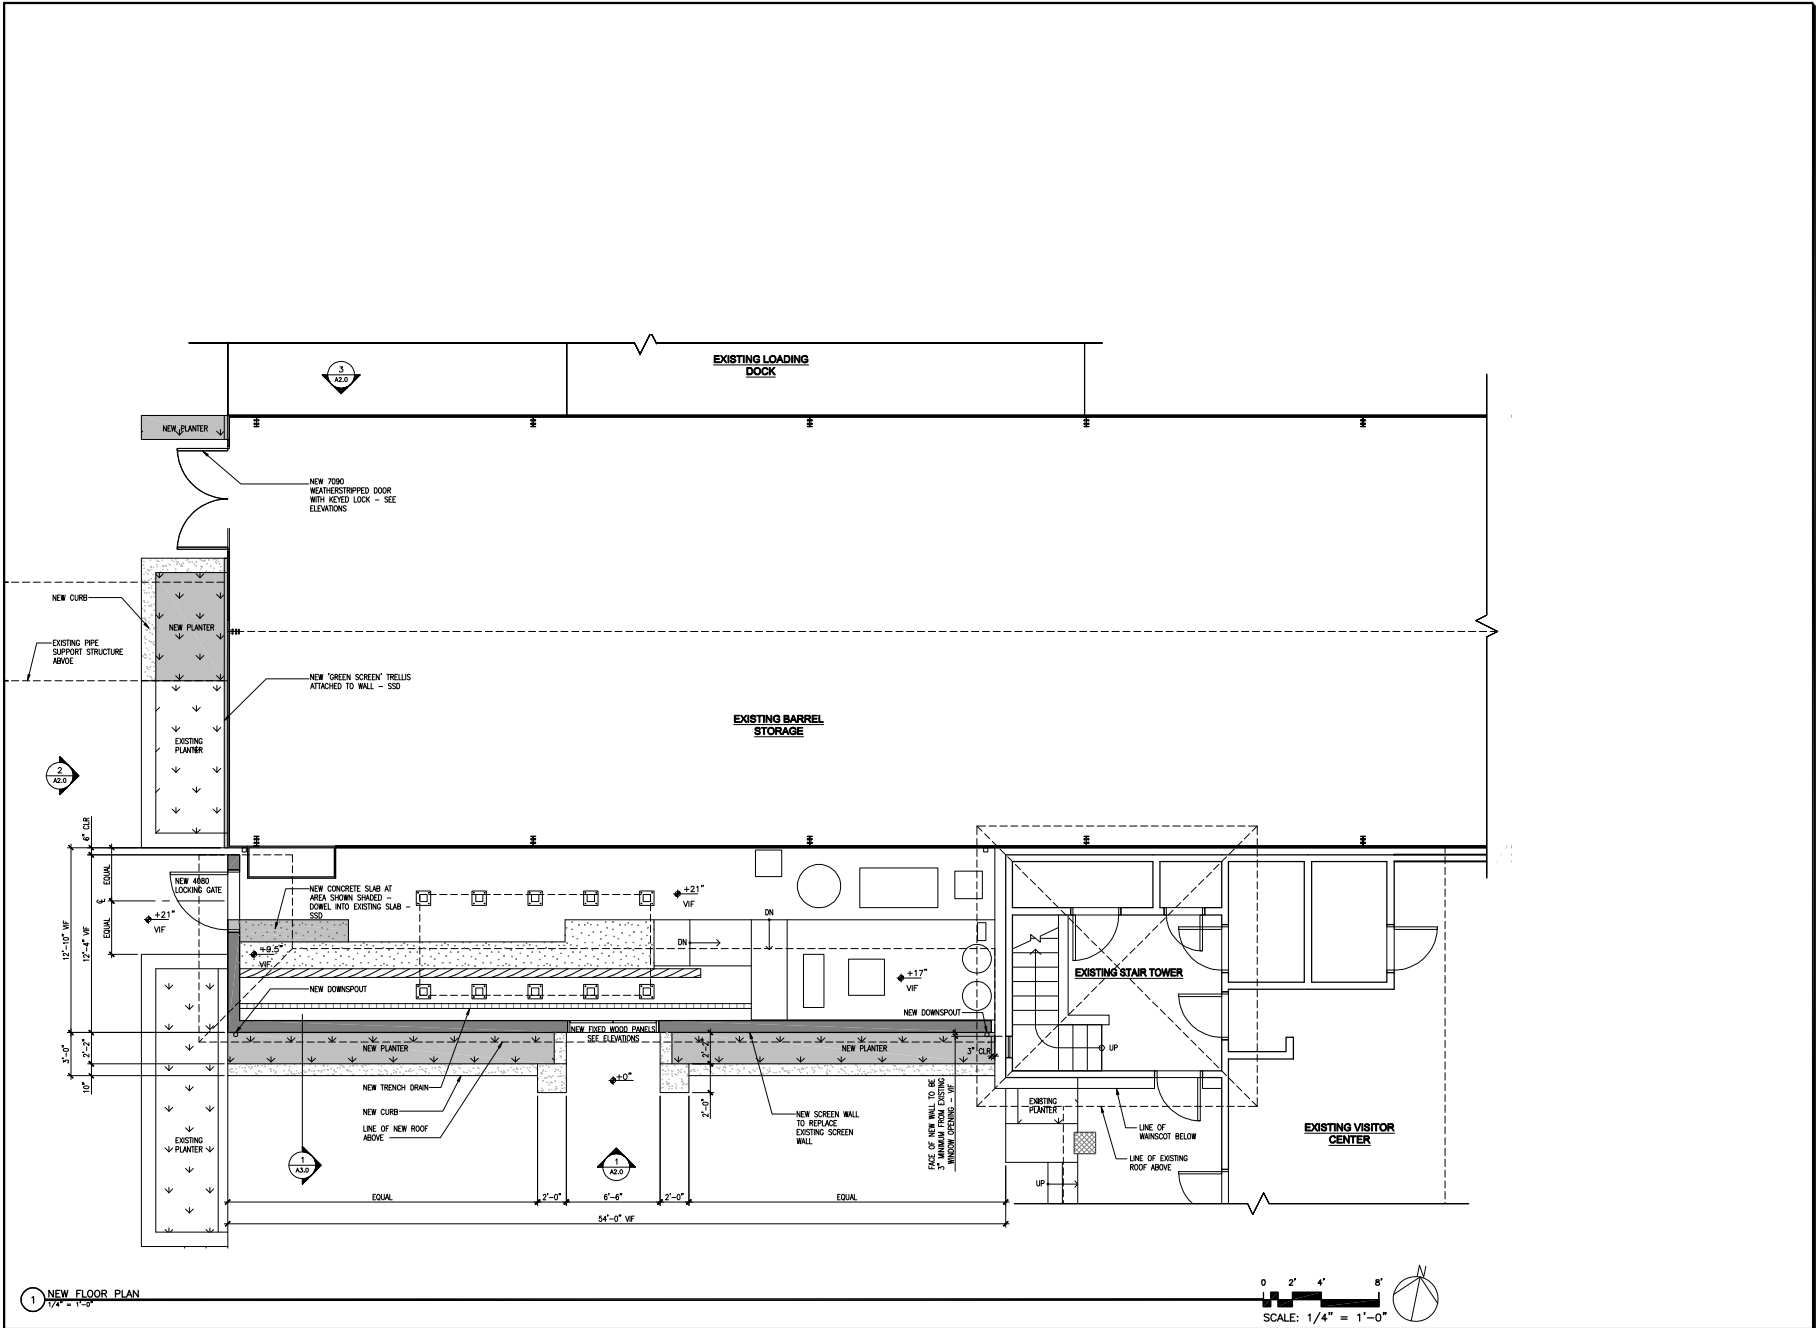


1 NEW FLOOR PLAN
1/4" = 1'-0"

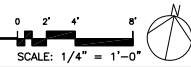

MARK	DATE	DESCRIPTION

Lemmon-Woodruff Architecture, Inc.
ARCHITECTURE, PLANNING AND DEVELOPMENT



826 St. Helens Avenue
Santa Rosa, CA 95404
Tel: 707-578-6398
Fax: 707-578-4738
www.lwarch.com

CONSULTANT

STAMP



PROJECT FOR
LUNA WINERY




PROJECT NAME
SCREEN WALL FOR LUNA WINERY

PROJECT ADDRESS
**2921 SILVERADO TRAIL
NAPA CALIFORNIA
94558**

SHEET TITLE
NEW FLOOR PLAN

OWNER'S PROJECT NUMBER
PROPERTY NUMBER 47 No. 39-190-051 DEVELOPMENT NUMBER

DRAWN EP	CHECKED MSW
DATE 1/21/2009	SHEET NUMBER
SCALE AS SHOWN	A1.1
JOB NUMBER 08-07	SHEET - OF -

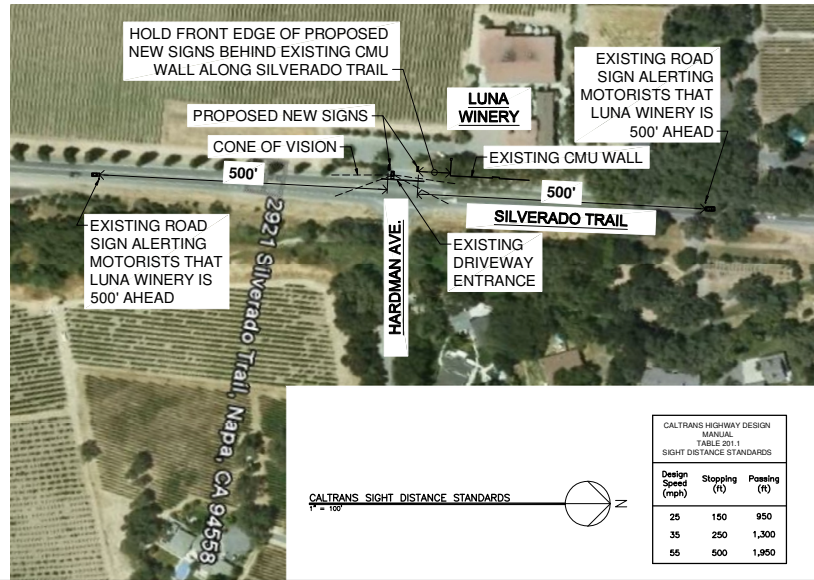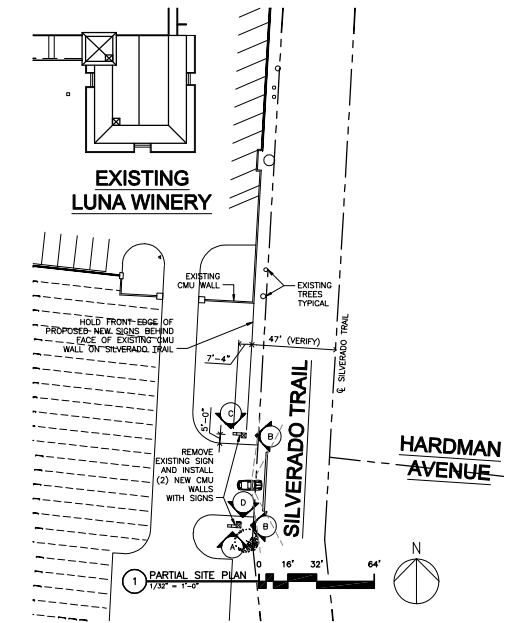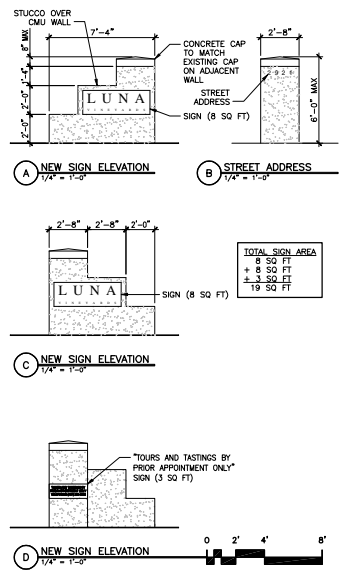

CALTRANS HIGHWAY DESIGN MANUAL
TABLE 201.1
SIGHT DISTANCE STANDARDS

Design Speed (mph)	Stopping (ft)	Passing (ft)
25	150	950
35	250	1,300
55	500	1,950

CALTRANS SIGHT DISTANCE STANDARDS

MARK	DATE	DESCRIPTION

Lemmon-Woodruff Architecture, Inc.
ARCHITECTURE, PLANNING AND DEVELOPMENT

826 St. Helena Avenue
Santo Domingo, CA 95044
Tel: 707-578-6398
Fax: 707-578-4738
www.lwarch.com

CONSULTANT

STAMP

1/21/2009

PROJECT FOR
LUNA WINERY

PROJECT NAME
SCREEN WALL FOR LUNA WINERY


PROJECT ADDRESS
**2921 SILVERADO TRAIL
NAPA CALIFORNIA
94558**

SHEET TITLE
NEW SIGNAGE


OWNER'S PROJECT NUMBER

PROPERTY NUMBER #P No. 39-190-051	DEVELOPMENT NUMBER
--------------------------------------	--------------------

DRAWN MSW	CHECKED BAL
DATE 1/21/2009	SHEET NUMBER
SCALE AS SHOWN	A1.2
JOB NUMBER 08-07	SHEET - OF -

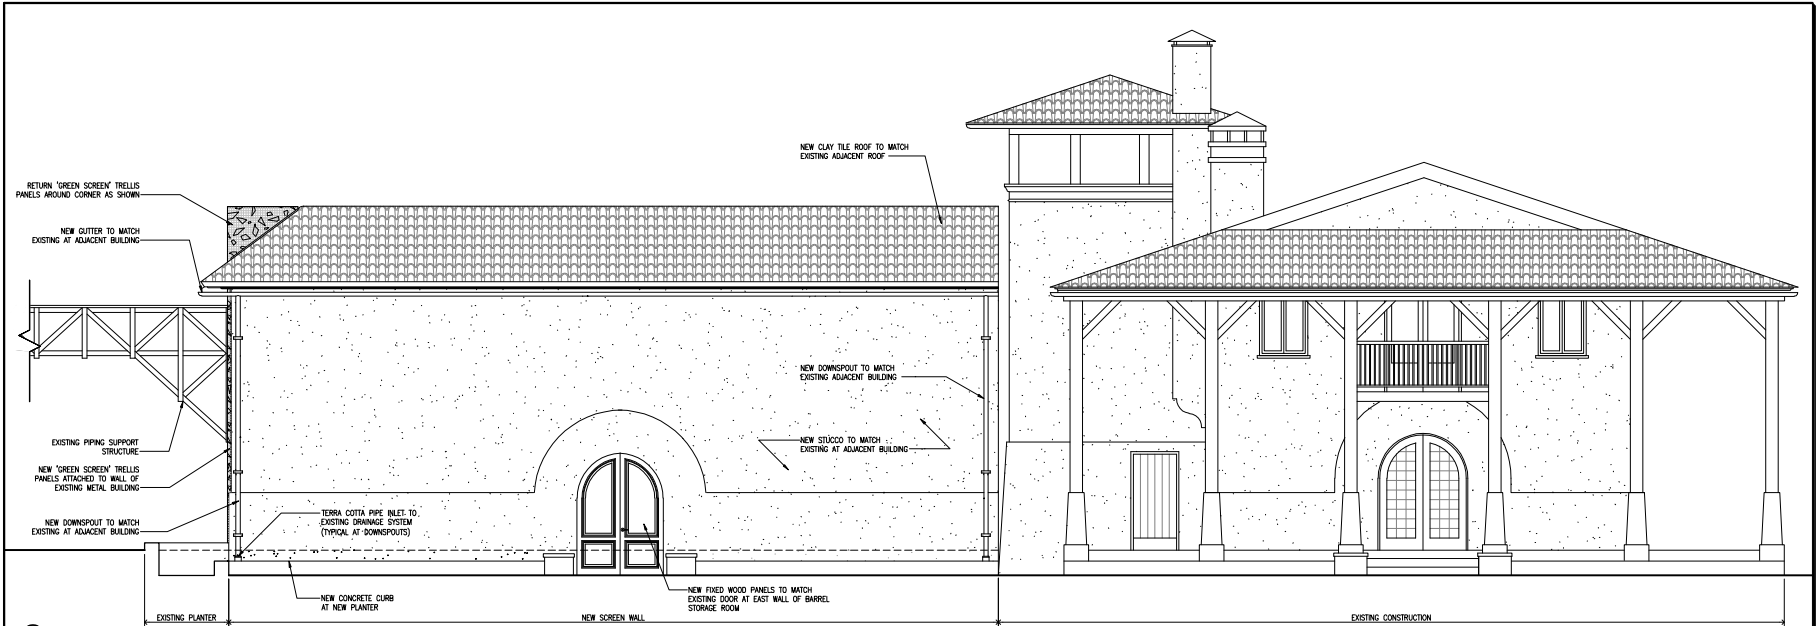

1 SOUTH ELEVATION
1/4" = 1'-0"

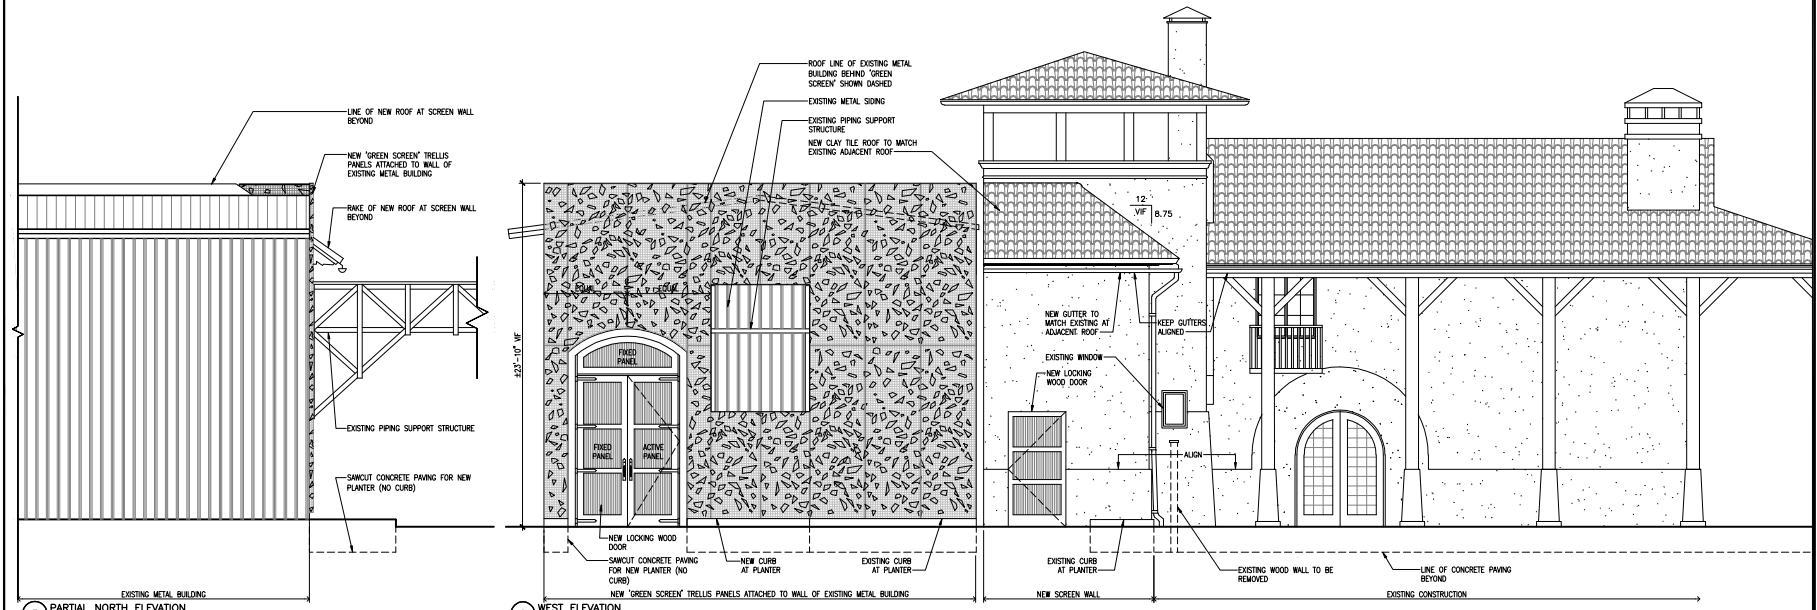


3 PARTIAL NORTH ELEVATION
1/4" = 1'-0"

2 WEST ELEVATION
1/4" = 1'-0"

MARK	DATE	DESCRIPTION

Lemmon-Woodruff Architecture, Inc.
ARCHITECTURE, PLANNING AND DEVELOPMENT



826 St. Helena Avenue
San Jose, CA 95104
Tel: 707-578-6398
Fax: 707-578-4738
www.lwarch.com

CONSULTANT

STAMP



1/17/2009

PROJECT FOR
LUNA WINERY

PROJECT NAME
SCREEN WALL
FOR
LUNA WINERY


PROJECT ADDRESS
2921 SILVERADO TRAIL
NAPA, CALIFORNIA
94558

SHEET TITLE
EXTERIOR ELEVATIONS


OWNER'S PROJECT NUMBER
PROPERTY NUMBER: 47 No. 39-190-451
DEVELOPMENT NUMBER

DRAWN: EP
DATE: 1/27/2009
SCALE: AS SHOWN
JOB NUMBER: 08-07


CHECKED: MSW
SHEET NUMBER: A2.0
SHEET - OF -

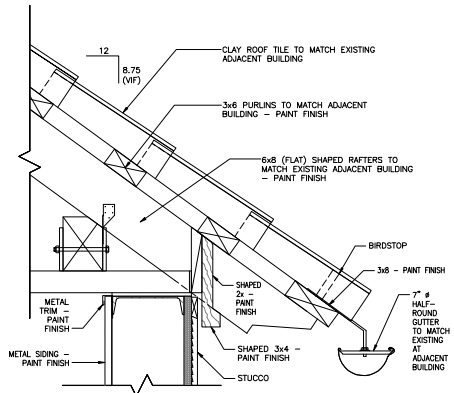


2 DETAIL AT EAVE
1/2" = 1'-0"

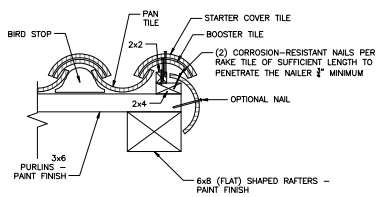

3 RAKE DETAIL
1/2" = 1'-0"

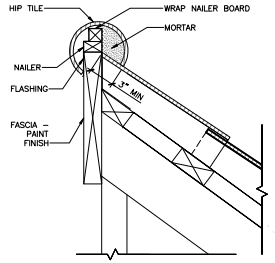


4 RIDGE DETAIL
1/2" = 1'-0"

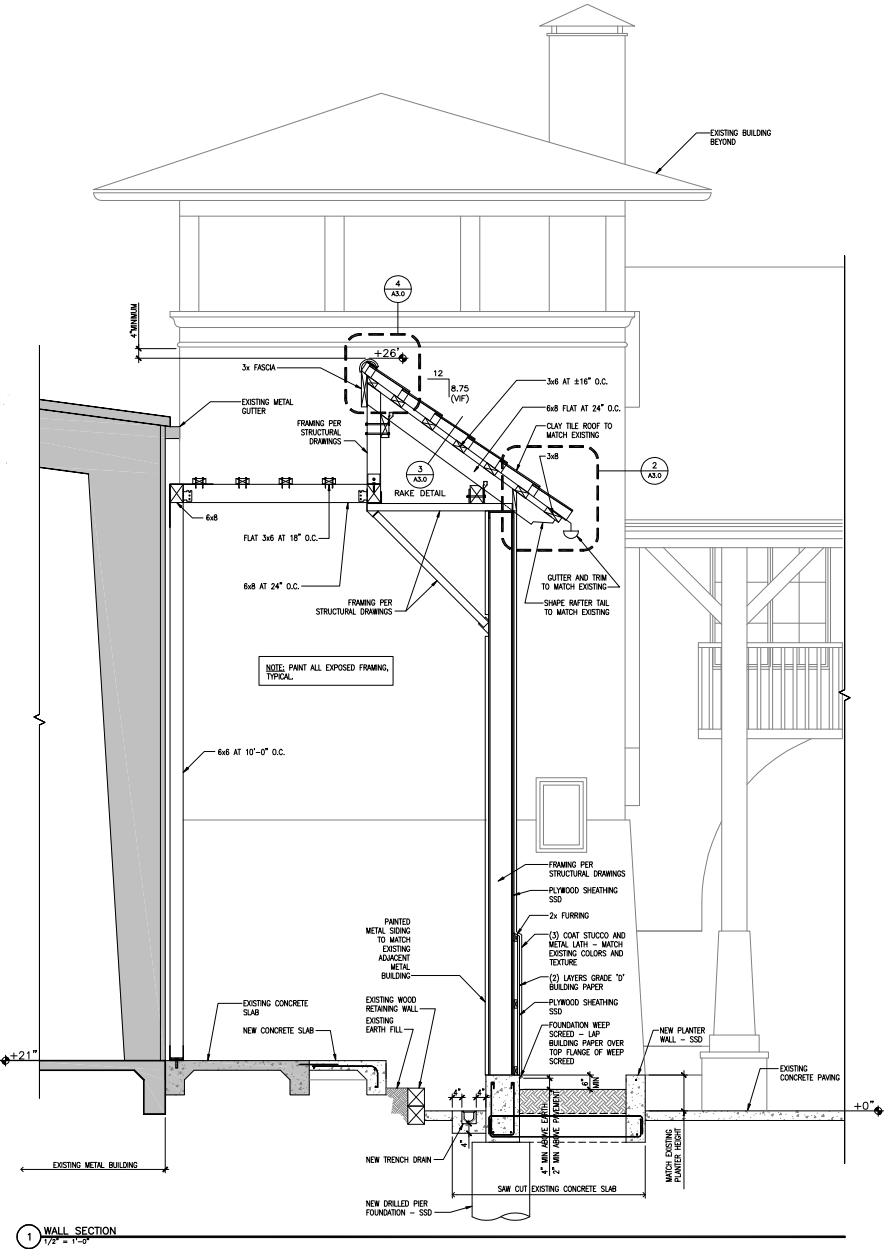

1 WALL SECTION
1/2" = 1'-0"

MARK	DATE	DESCRIPTION

Lemmon-Woodruff Architecture, Inc.
ARCHITECTURE, PLANNING AND DEVELOPMENT



826 St. Helena Avenue
Sausalito, CA 94964
Tel: 707-578-6398
Fax: 707-578-4738
www.lwarch.com

CONSULTANT

STAMP



1/17/2009

PROJECT FOR
LUNA WINERY

PROJECT NAME
SCREEN WALL
FOR
LUNA WINERY

PROJECT ADDRESS
2921 SILVERADO TRAIL
NAPA CALIFORNIA
94558

SHEET TITLE
SECTIONS

OWNER'S PROJECT NUMBER

PROPERTY NUMBER
47 No. 39-190-451

DEVELOPMENT NUMBER

DRAWN
EP

CHECKED
MSW

DATE
1/27/2009

SHEET NUMBER

SCALE
AS SHOWN

JOB NUMBER
08-07

A3.0

SHEET - OF -