

SITE PLAN


DRAWING INDEX

A0.0	COVER SHEET
AG.1	GRADING AND DRAINAGE PLAN
A1.0	FLOOR PLAN
A2.0	ROOF PLAN
A3.0	EXTERIOR ELEVATIONS
A4.0	EXTERIOR ELEVATIONS
A5.0	SECTIONS
A6.0	INTERIOR ELEVATIONS
A7.0	ARCHITECTURAL DETAILS
A8.0	DOOR AND WINDOW SCHEDULES
A9.0	ELECTRICAL AND MECHANICAL PLANS

■1	STRUCTURAL DETAILS
■2	STRUCTURAL DETAILS
■3	STRUCTURAL DETAILS
■4	FOUNDATION & FLOOR FRAMING PLAN
■5	ROOF FRAMING PLAN
■6	WORKSHOP FOUNDATION & FRAMING PLANS
■7	STRUCTURAL DETAILS
■8	STRUCTURAL DETAILS
■9	STRUCTURAL DETAILS

PROJECT DATA

A.P.#	105-040-02
ZONING	R1-20
AREA	20 AC.
BUILDING TYPE	WN
OCCUPANCY	R-3
SEISMIC ZONE	4
FLOOR AREA	2,730 S.F.

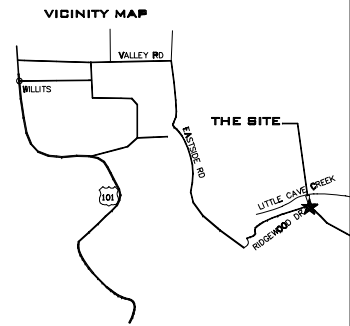

copyright notice

These plans are copyrighted and subject to copyright protection as an "architectural work" under Sec. 102 of the Copyright Act, 17 U.S.C. as amended December 1990 and known as Architectural Works Copyright Protection Act of 1990. The protection includes but is not limited to: the overall form as well as the arrangement and composition of spaces and elements of the design. Under such protection, unauthorized use of these plans, whether or how represented, can legally result in the cessation of construction or buildings being seized and/or monetary compensation to JACK JONES DESIGN.

REVISIONS	BY


JACK JONES DESIGN
 826 ST. HELENA AVE. SANTA ROSA, CA 95404
 (707) 577-0155 fax (707) 576-4738

ROHSIK / NACCA RESIDENCE
5200 RIDGEWOOD RD
WILLITS CA 95490

DR - 004
10/11/03
ENGINEER
JJ
DATE
08-28-03
SCALE
1/4" = 1'-0"
SHEET
ROHSIK/NACCA
007


A0.0

6/17/2011
 65.0218 R018NACCA-JACKONES V.000

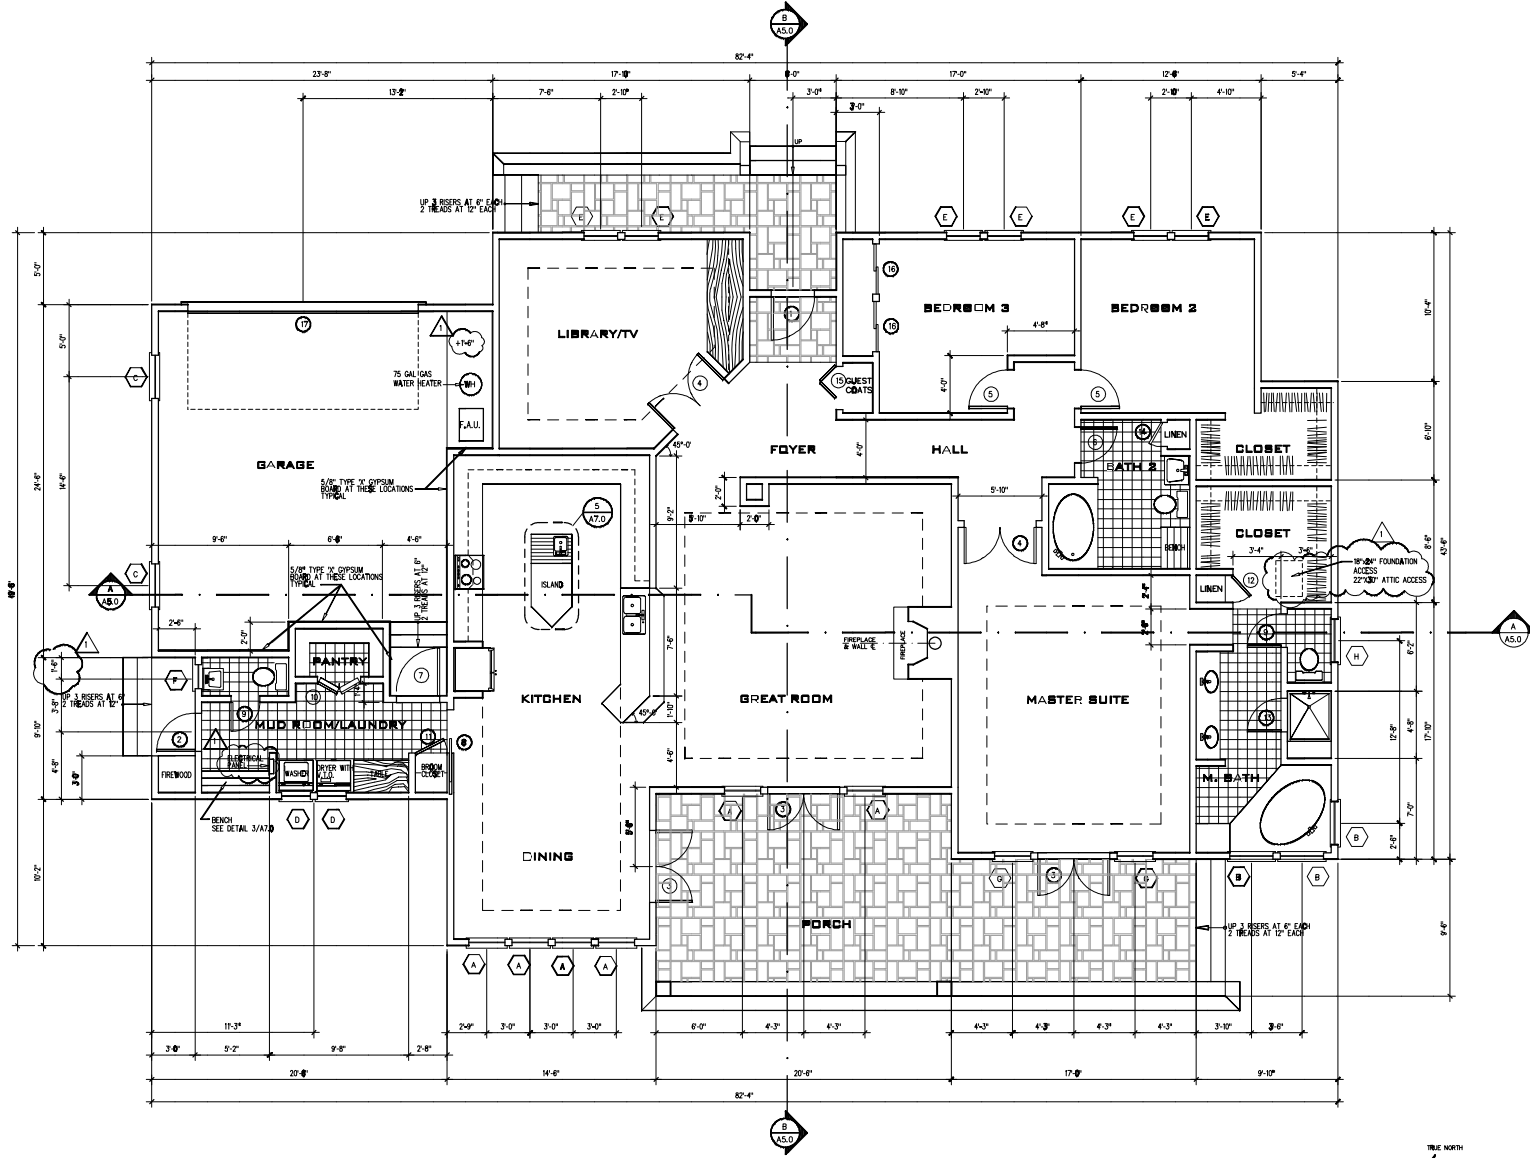

FLOOR PLAN

SCALE: 1/4" = 1'-0"

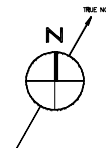

REVISIONS	BY
△ 07-12-02	EP

JACK JONES DESIGN
 826 ST. HELENA AVE. SANTA ROSA, CA 95404
 (707) 877-8188 fax (707) 876-4738


ROHSIK / NACCA RESIDENCE
 5200 RIDGEWOOD RD
 WILLITS CA 95490

DRAWN	EP
ENGINEERED	JJJ
DATE	06-29-08
SCALE	1/4" = 1'-0"
DESIGN FIRM	REHNIK/NACCA
PROJECT	

A1.0


OF SHEETS

05_10210-ROHSIKNACCA-JACKONES.A-200 6/17/2011

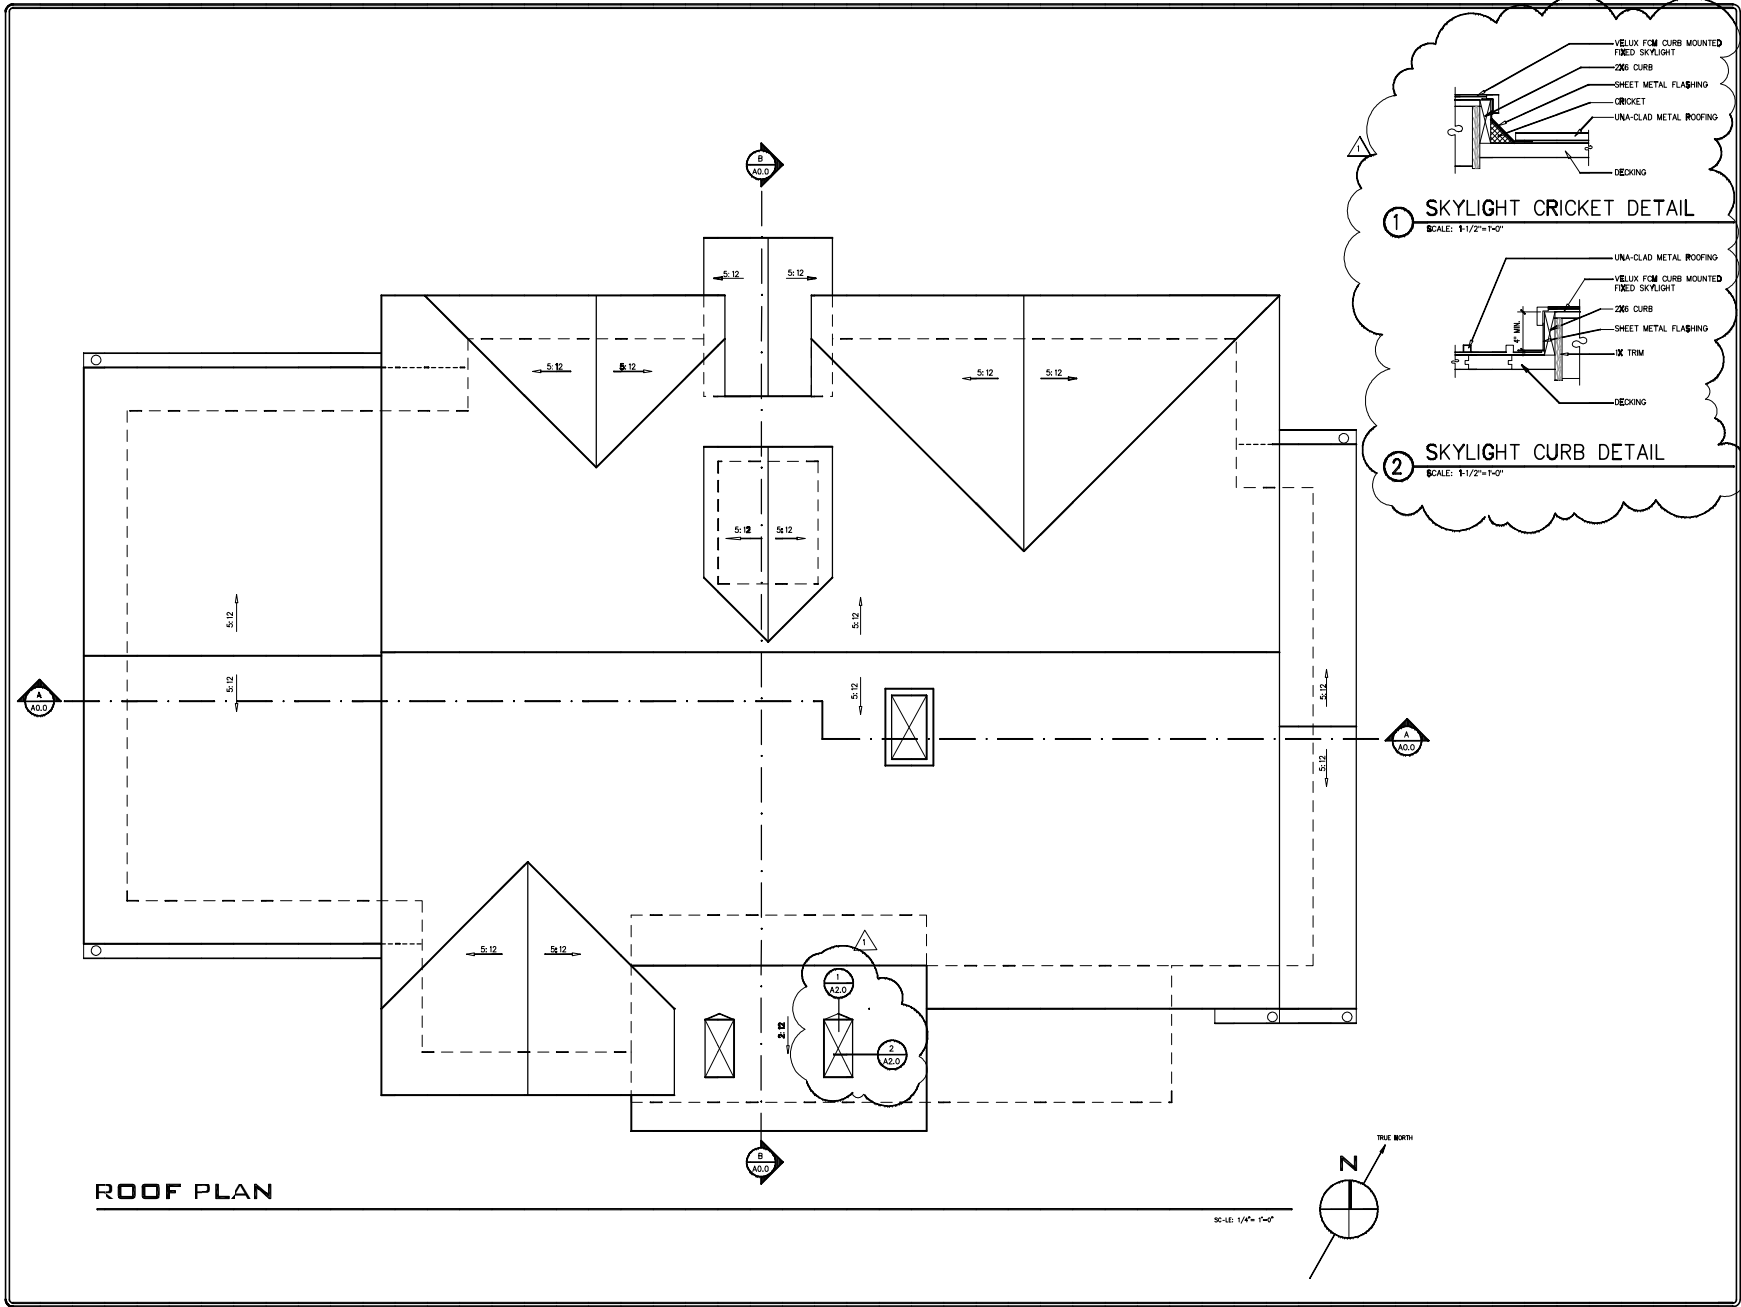

ROOF PLAN

SCALE: 1/4" = 1'-0"

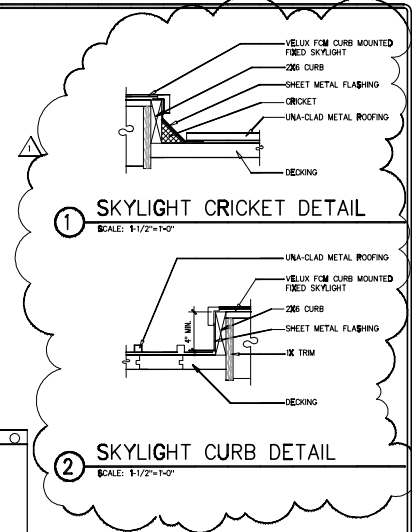

1 SKYLIGHT CRICKET DETAIL
SCALE: 1 1/2" = 1'-0"

2 SKYLIGHT CURB DETAIL
SCALE: 1 1/2" = 1'-0"


REVISIONS	BY
△ 07-12-02	EP

JACK JONES DESIGN
828 ST. HELENA AVE. SANTA ROSA, CA 95404
(707) 577-8155 fax (707) 578-4738

ROHSIK / NACCA RESIDENCE
5200 RIDGEWOOD RD
WILLITS CA 95490


DRAWN	EP
DESIGNED	JJ
DATE	06-28-2011
SCALE	1/4" = 1'-0"
PROJECT	ROHSIK/NACCA
SHEET	

A2.0

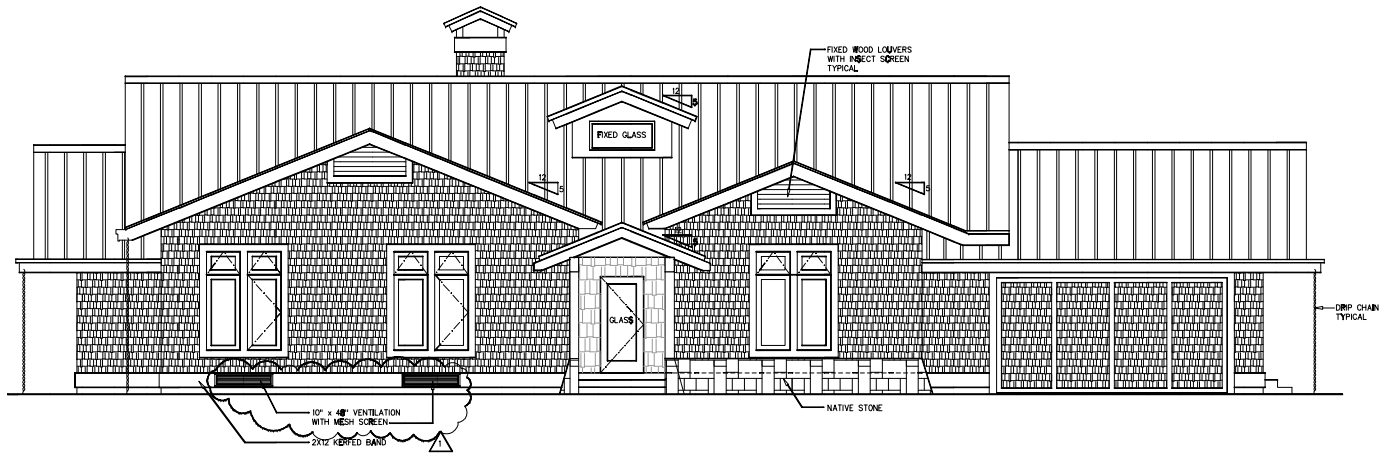

NORTH ELEVATION

SCALE: 1/4" = 1'-0"

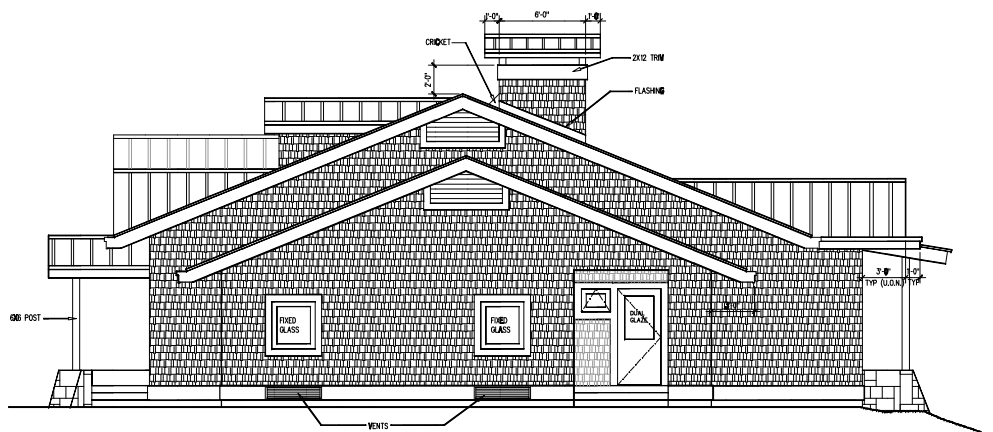

WEST ELEVATION

SCALE: 1/4" = 1'-0"

REVISIONS	BY
△ 07-12-02	EP

JACK JONES DESIGN
 824 ST. HELENA AVE. SANTA ROSA, CA 95404
 (707) 577-6166 fax (707) 576-4726


ROHSIK / NACCA RESIDENCE
 5200 RIDGEWOOD RD
 WILLITS CA 95490

DR-WN
EP
INTERIOR
JJJ
D-12-02
SCALE
1/4" = 1'-0"
DATE
07/12/02
BY
ROHSIK/NACCA
DRW
A3.0
BY
DRW



SOUTH ELEVATION

SCALE: 1/4" = 1'-0"

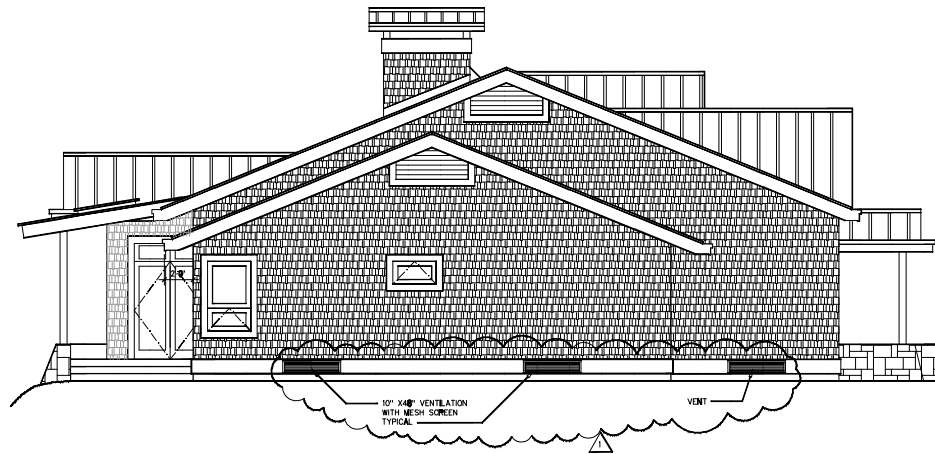

EAST ELEVATION

UNDER FLOOR VENTILATION CALCULATIONS

AREA TO BE VENTILATED 2714 SQ. FT.
 $a = \frac{2714}{100} \times \frac{8}{300} = 13.56 \text{ sqy}$ **14 SQ. FT. REQD.**

PROVIDED: 10 VENTS (10"x48") = $\frac{480}{144} = 3.33 \text{ SQ.FT.}$

10 VENTS AT 1.66 SQ.FT (EFFECTIVE OPENING) = **16.66 SQ. FT.**

ATTIC VENTILATION CALCULATIONS

ATTIC SPACE TO BE VENTILATED 2714 SQ. FT.
 VENTING REQUIRED AT 1/150 **18.08 SQ.FT.**

PROVIDED: GABLE END AT 9 SQ.FT. X7 EFFECTIVE AREA **35 SQ.FT.**

SCALE: 1/4" = 1'-0"


REVISIONS	BY
△ 07-12-02	EP

JACK JONES DESIGN
 926 ST. HELENA AVE. SANTA ROSA, CA 95404
 (707) 577-8155 fax (707) 578-4738

ROHSIK / NACCA RESIDENCE
 5200 RIDGEWOOD RD
 WILLITS CA 95490


DRAWN	EP
DESIGNED	JJ
CHECKED	EP
DATE	07-12-02
SCALE	1/4" = 1'-0"
JOB NO.	NH0818/NACCA
SHEET	

A4.0

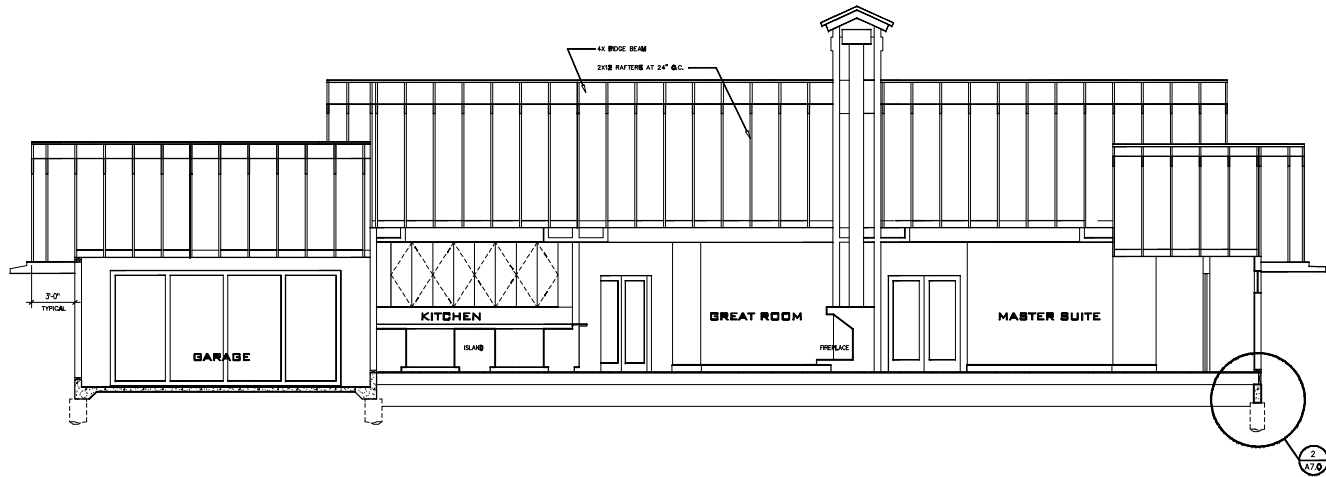

SECTION A-A

SCALE: 1/4" = 1'-0"

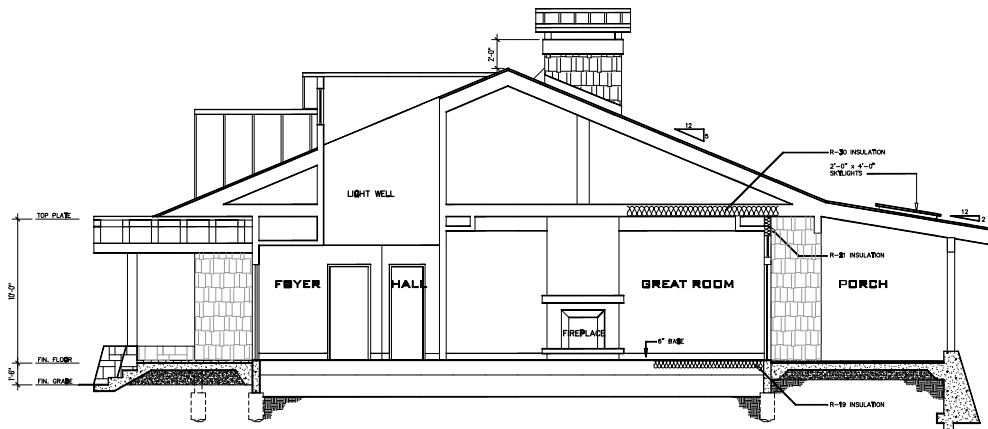

SECTION B-B

SCALE: 1/4" = 1'-0"

REVISIONS	BY
1	07-12-02 EP


JACK JONES DESIGN
 828 ST. HELENA AVE. SANTA ROSA, CA 95404
 (707) 577-8155 fax (707) 578-4738

ROHSIK / NACCA RESIDENCE
 5200 RIDGEWOOD RD
 WILLITS CA 95480

CREATED BY	EP
CHECKED BY	EP
DATE	08-28-08
SCALE	1/4" = 1'-0"
JOB NO.	ROHSIK/NACCA
SHEET	


A5.0

32 SHEETS

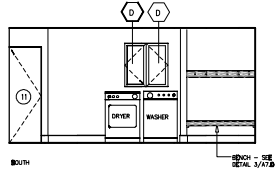


MUD ROOM/LAUNDRY

SCALE: 1/4" = 1'-0"

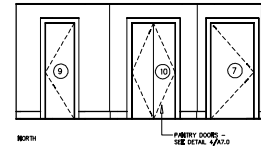


MUD ROOM/LAUNDRY

SCALE: 1/4" = 1'-0"

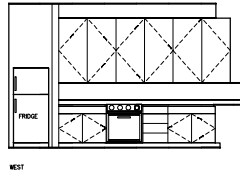


KITCHEN

SCALE: 1/4" = 1'-0"

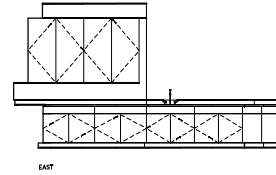

KITCHEN


SCALE: 1/4" = 1'-0"

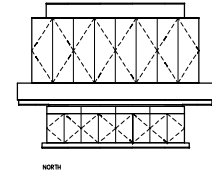

KITCHEN


SEE DETAIL 5/A7.0 FOR ISLAND DETAILS

SCALE: 1/4" = 1'-0"

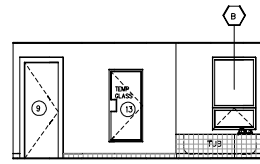


MASTER BATHROOM

SCALE: 1/4" = 1'-0"

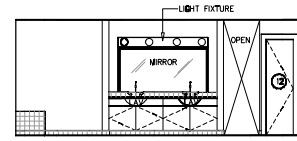


MASTER BATHROOM

SCALE: 1/4" = 1'-0"

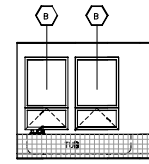


MASTER BATHROOM

SCALE: 1/4" = 1'-0"

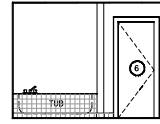


BATHROOM

SCALE: 1/4" = 1'-0"

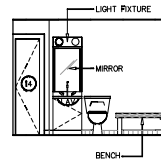

BATHROOM

SCALE: 1/4" = 1'-0"

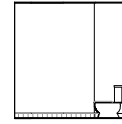

BATHROOM

SCALE: 1/4" = 1'-0"


REVISIONS	BY
07-12-02	EP

JACK JONES DESIGN
 826 ST. HELENA AVE. SANTA ROSA, CA 95404
 (707) 577-0155 fax (707) 576-4738


ROHSIK / NACCA RESIDENCE
 5200 RIDGEWOOD RD
 WILLITS CA 95490

DR - 04
EP
08/20/08
JJ
DATE
08-28-08
SCALE
1/4" = 1'-0"
DR: NACCA
ROHSIK/NACCA
SHEET


A6.0

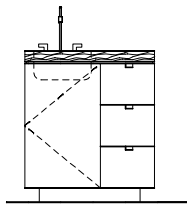


ELEVATION

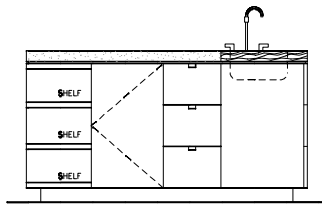


ELEVATION

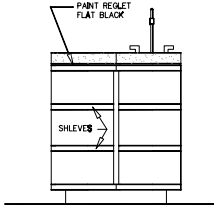

ELEVATION

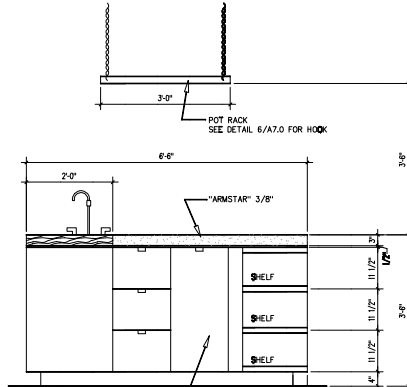


ELEVATION

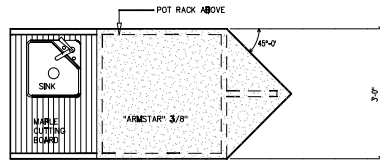


PLAN


5 ISLAND - ENLARGED PLAN & ELEVATIONS
SCALE: 3/4"=1'-0"

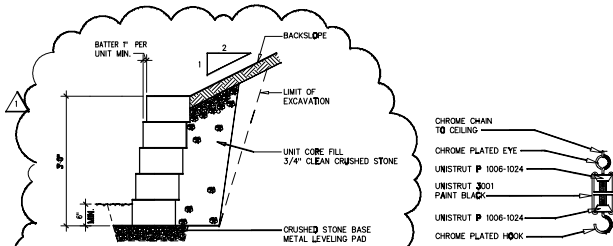


7 GRAVITY RETAINING WALL
SCALE: 3/4"=1'-0"

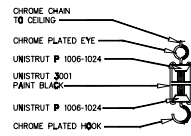


6 POT RACK HOOK
SCALE: 3"=1'-0"

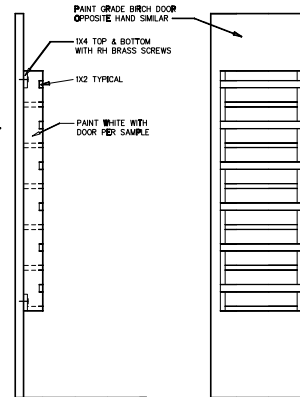


4 PANTRY DOORS
SCALE: 1"=1'-0"

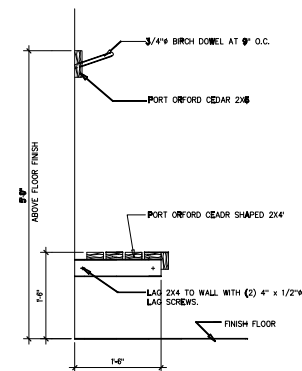

3 BENCH
SCALE: 1"=1'-0"

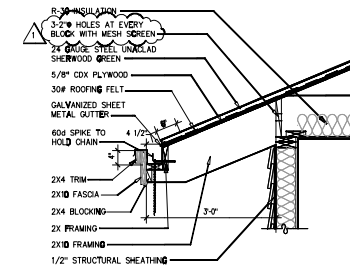

1 EAVE AND GUTTER DETAIL
SCALE: 3/4"=1'-0"

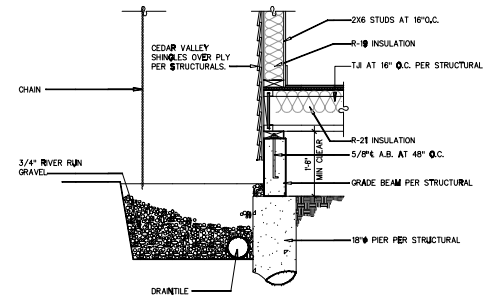

2 FOUNDATION AT DRIP CHAIN
SCALE: 3/4"=1'-0"


REVISIONS	BY

JACK JONES DESIGN
926 ST. HELENA AVE. SANTA ROSA, CA 95404
(707) 577-8155 fax (707) 578-4738

ROHSIK / NACCA RESIDENCE
5200 RIDGEWOOD RD
WILLITS CA 95480


DRAWN	RP
DESIGNED	JL
CHECKED	DM
SCALE	1/4" = 1'-0"
DATE	NOV/14/2014
SHEET	NOV/14/2014
SHEET	

A7.0

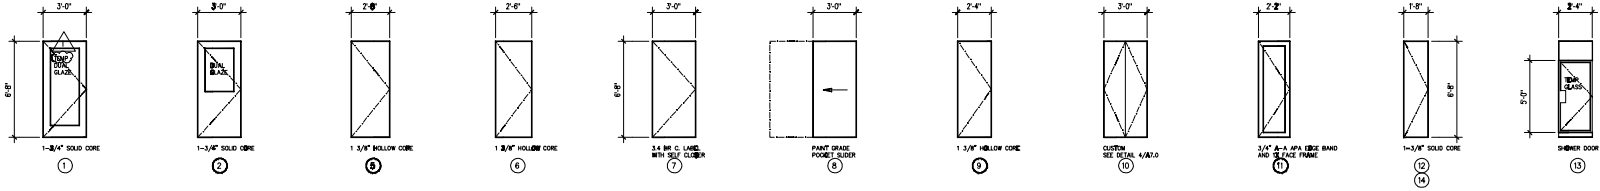

INTERIOR DOORS PAINT GRADE BRCH (U.L.E.)

DOOR SCHEDULE

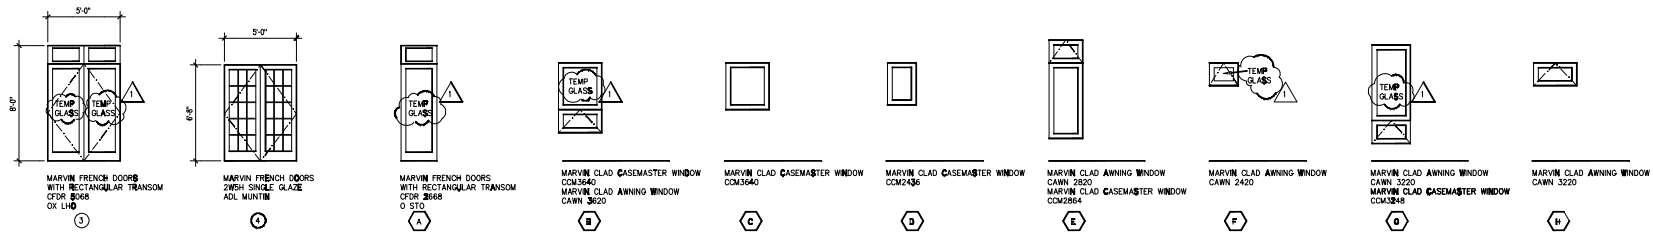

SCALE: 1/4" = 1'-0"

WINDOW SCHEDULE



WINDOW SCHEDULE

SCALE: 1/4" = 1'-0"

REVISIONS	BY
07-12-02	EP

JACK JONES DESIGN
 826 ST. HELENA AVE. SANTA ROSA, CA 95404
 (707) 577-0155 fax (707) 576-4738

ROHSIK / NACCA RESIDENCE
 5200 RIDGEWOOD RD
 WILLITS CA 95490


DR - 01H
EP
ENGINEER
JJ
DATE
06-28-03
SCALE
1/4" = 1'-0"
DR - 01H
ROHSIK/NACCA
SHEET

A8.0

OF SHEETS


LEGEND

- FLUORESCENT LIGHT
- RECESSED CAN
- ◇ SURFACE MOUNTED FIXTURE
- ⊕ DUPLEX OUTLET
- ⊖ SWITCHED OUTLET
- ⊕ 4P/EX OUTLET
- ⊖ SWITCH
- ⊞ TELEVISION
- ⊞ TELEPHONE JACK
- ⊕ GAS
- ⊙ SMOKE DETECTOR
- ⊙ EXHAUST FAN

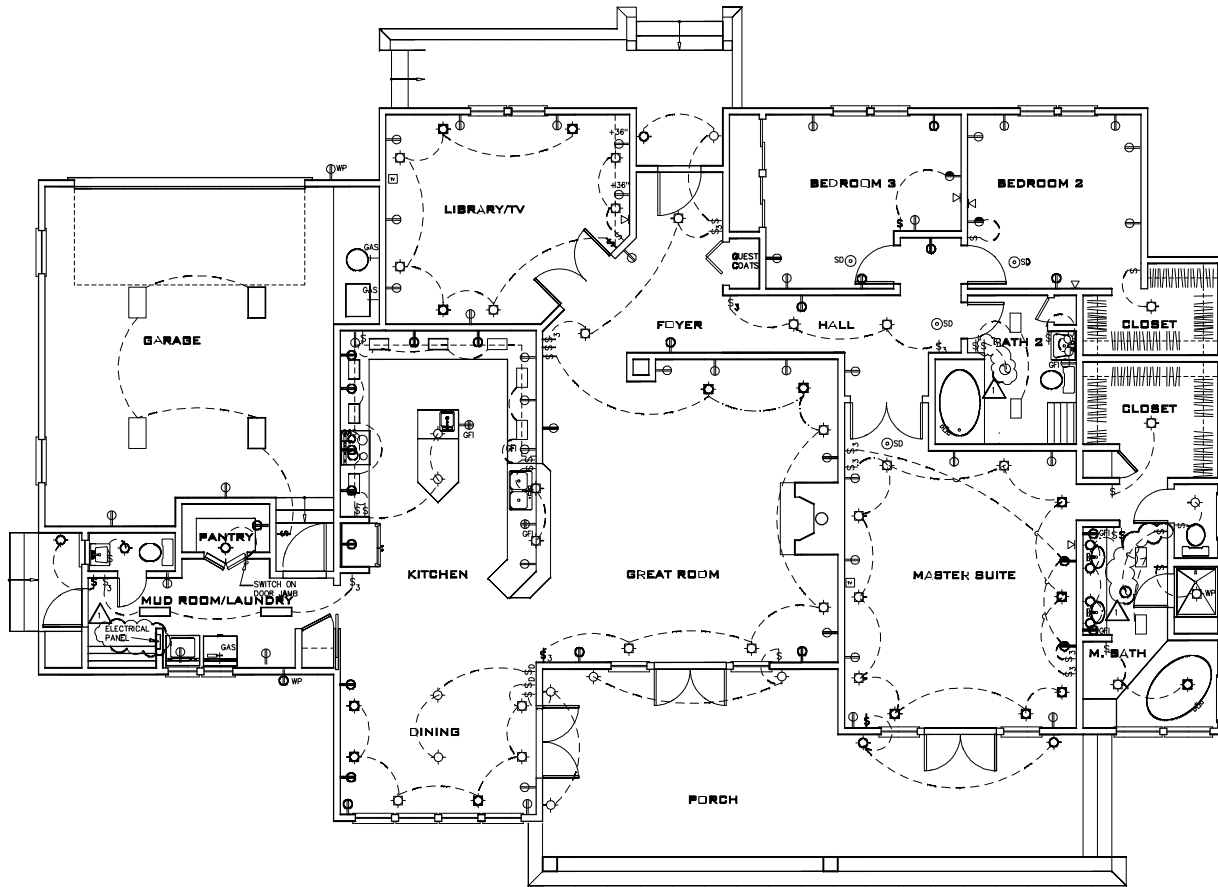

ELECTRICAL FLOOR PLAN

SCALE: 1/4" = 1'-0"

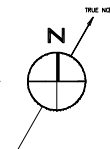

REVISIONS	BY

JACK JONES DESIGN
 824 ST. HELENA AVE. SANTA ROSA, CA 95404
 (707) 577-6166 fax (707) 576-4726

ROHSIK / NACCA RESIDENCE
 5200 RIDGEWOOD RD
 WILLITS CA 95490

DRAWN	EP
ENGINEER	JJJ
DATE	08-28-08
SCALE	1/4" = 1'-0"
PROJECT NO.	RLH/ROHSIK/NACCA
SHEET	

A9.0


REVISIONS	BY
△ 07-12-02	EP

JACK JONES DESIGN
 8228 ST. HELENA AVE. SANTA ROSA, CA 95404
 (707) 577-8155 fax (707) 578-4738

ROHSIK / NACCA RESIDENCE
 5200 RIDGEWOOD RD
 WILLITS CA 95490


DRAWN	EP
DESIGNED	JJ
DATE	06-28-08
SCALE	1/4" = 1'-0"
JOB NO.	ROHSIK/NACCA
SHEET	

A10.0

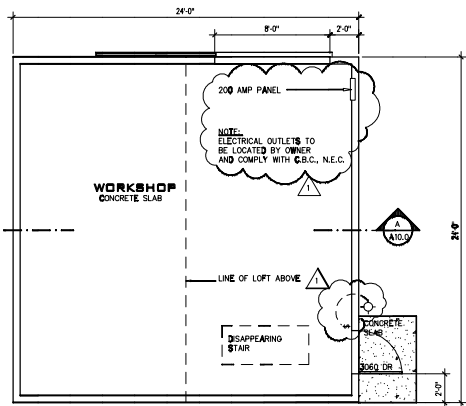


FLOOR PLAN

SCALE: 1/4" = 1'-0"

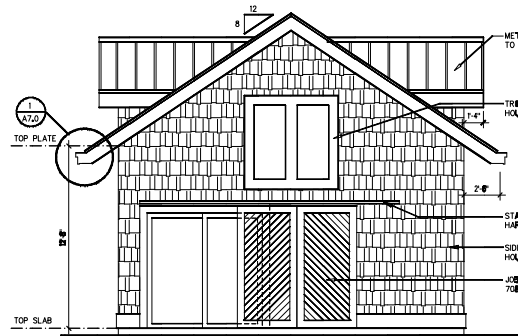


NORTH ELEVATION

SCALE: 1/4" = 1'-0"

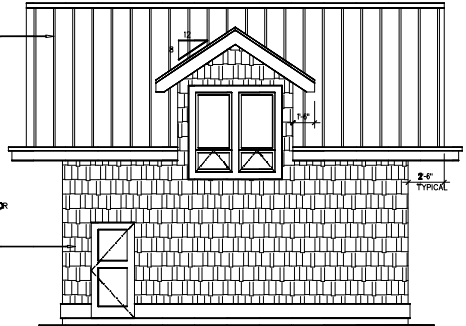


EAST ELEVATION

SCALE: 1/4" = 1'-0"

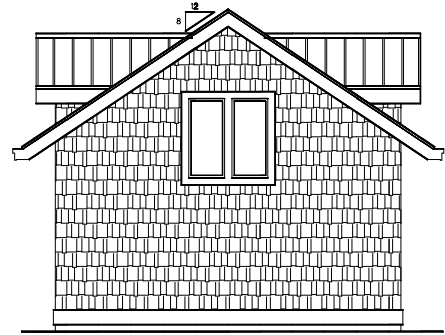


SOUTH ELEVATION

SCALE: 1/4" = 1'-0"

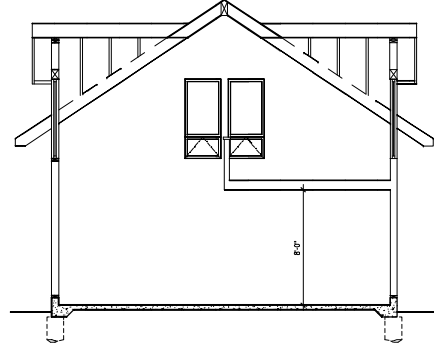


SECTION AA

SCALE: 1/4" = 1'-0"

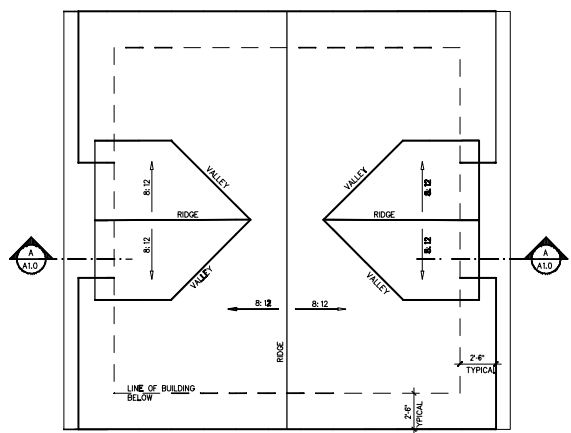

ROOF PLAN

SCALE: 1/4" = 1'-0"

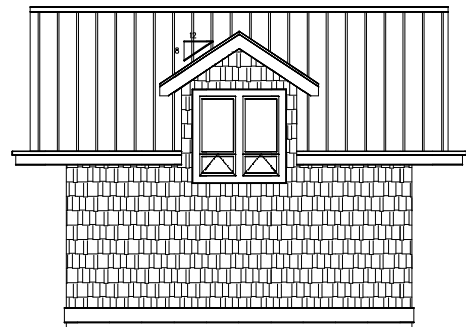

WEST ELEVATION

SCALE: 1/4" = 1'-0"

6/17/2011 06:10:10-ROHSIK/NACCA-JACKJONES-A-1000